



Do not scale off these drawings. All dimensions and details shown are to be checked on site and verified by the contractor.  
Report any discrepancies to Concept4 Ltd.

NOTES:

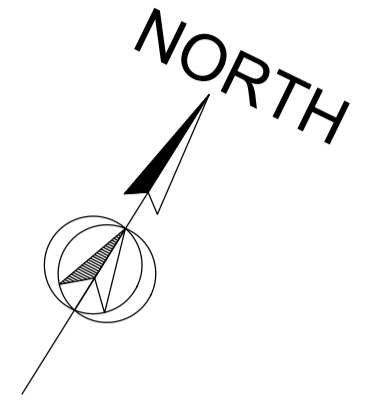

**PRUDENTIAL HOUSE, SIXTH FLOOR**

1:75@A1  
0 5

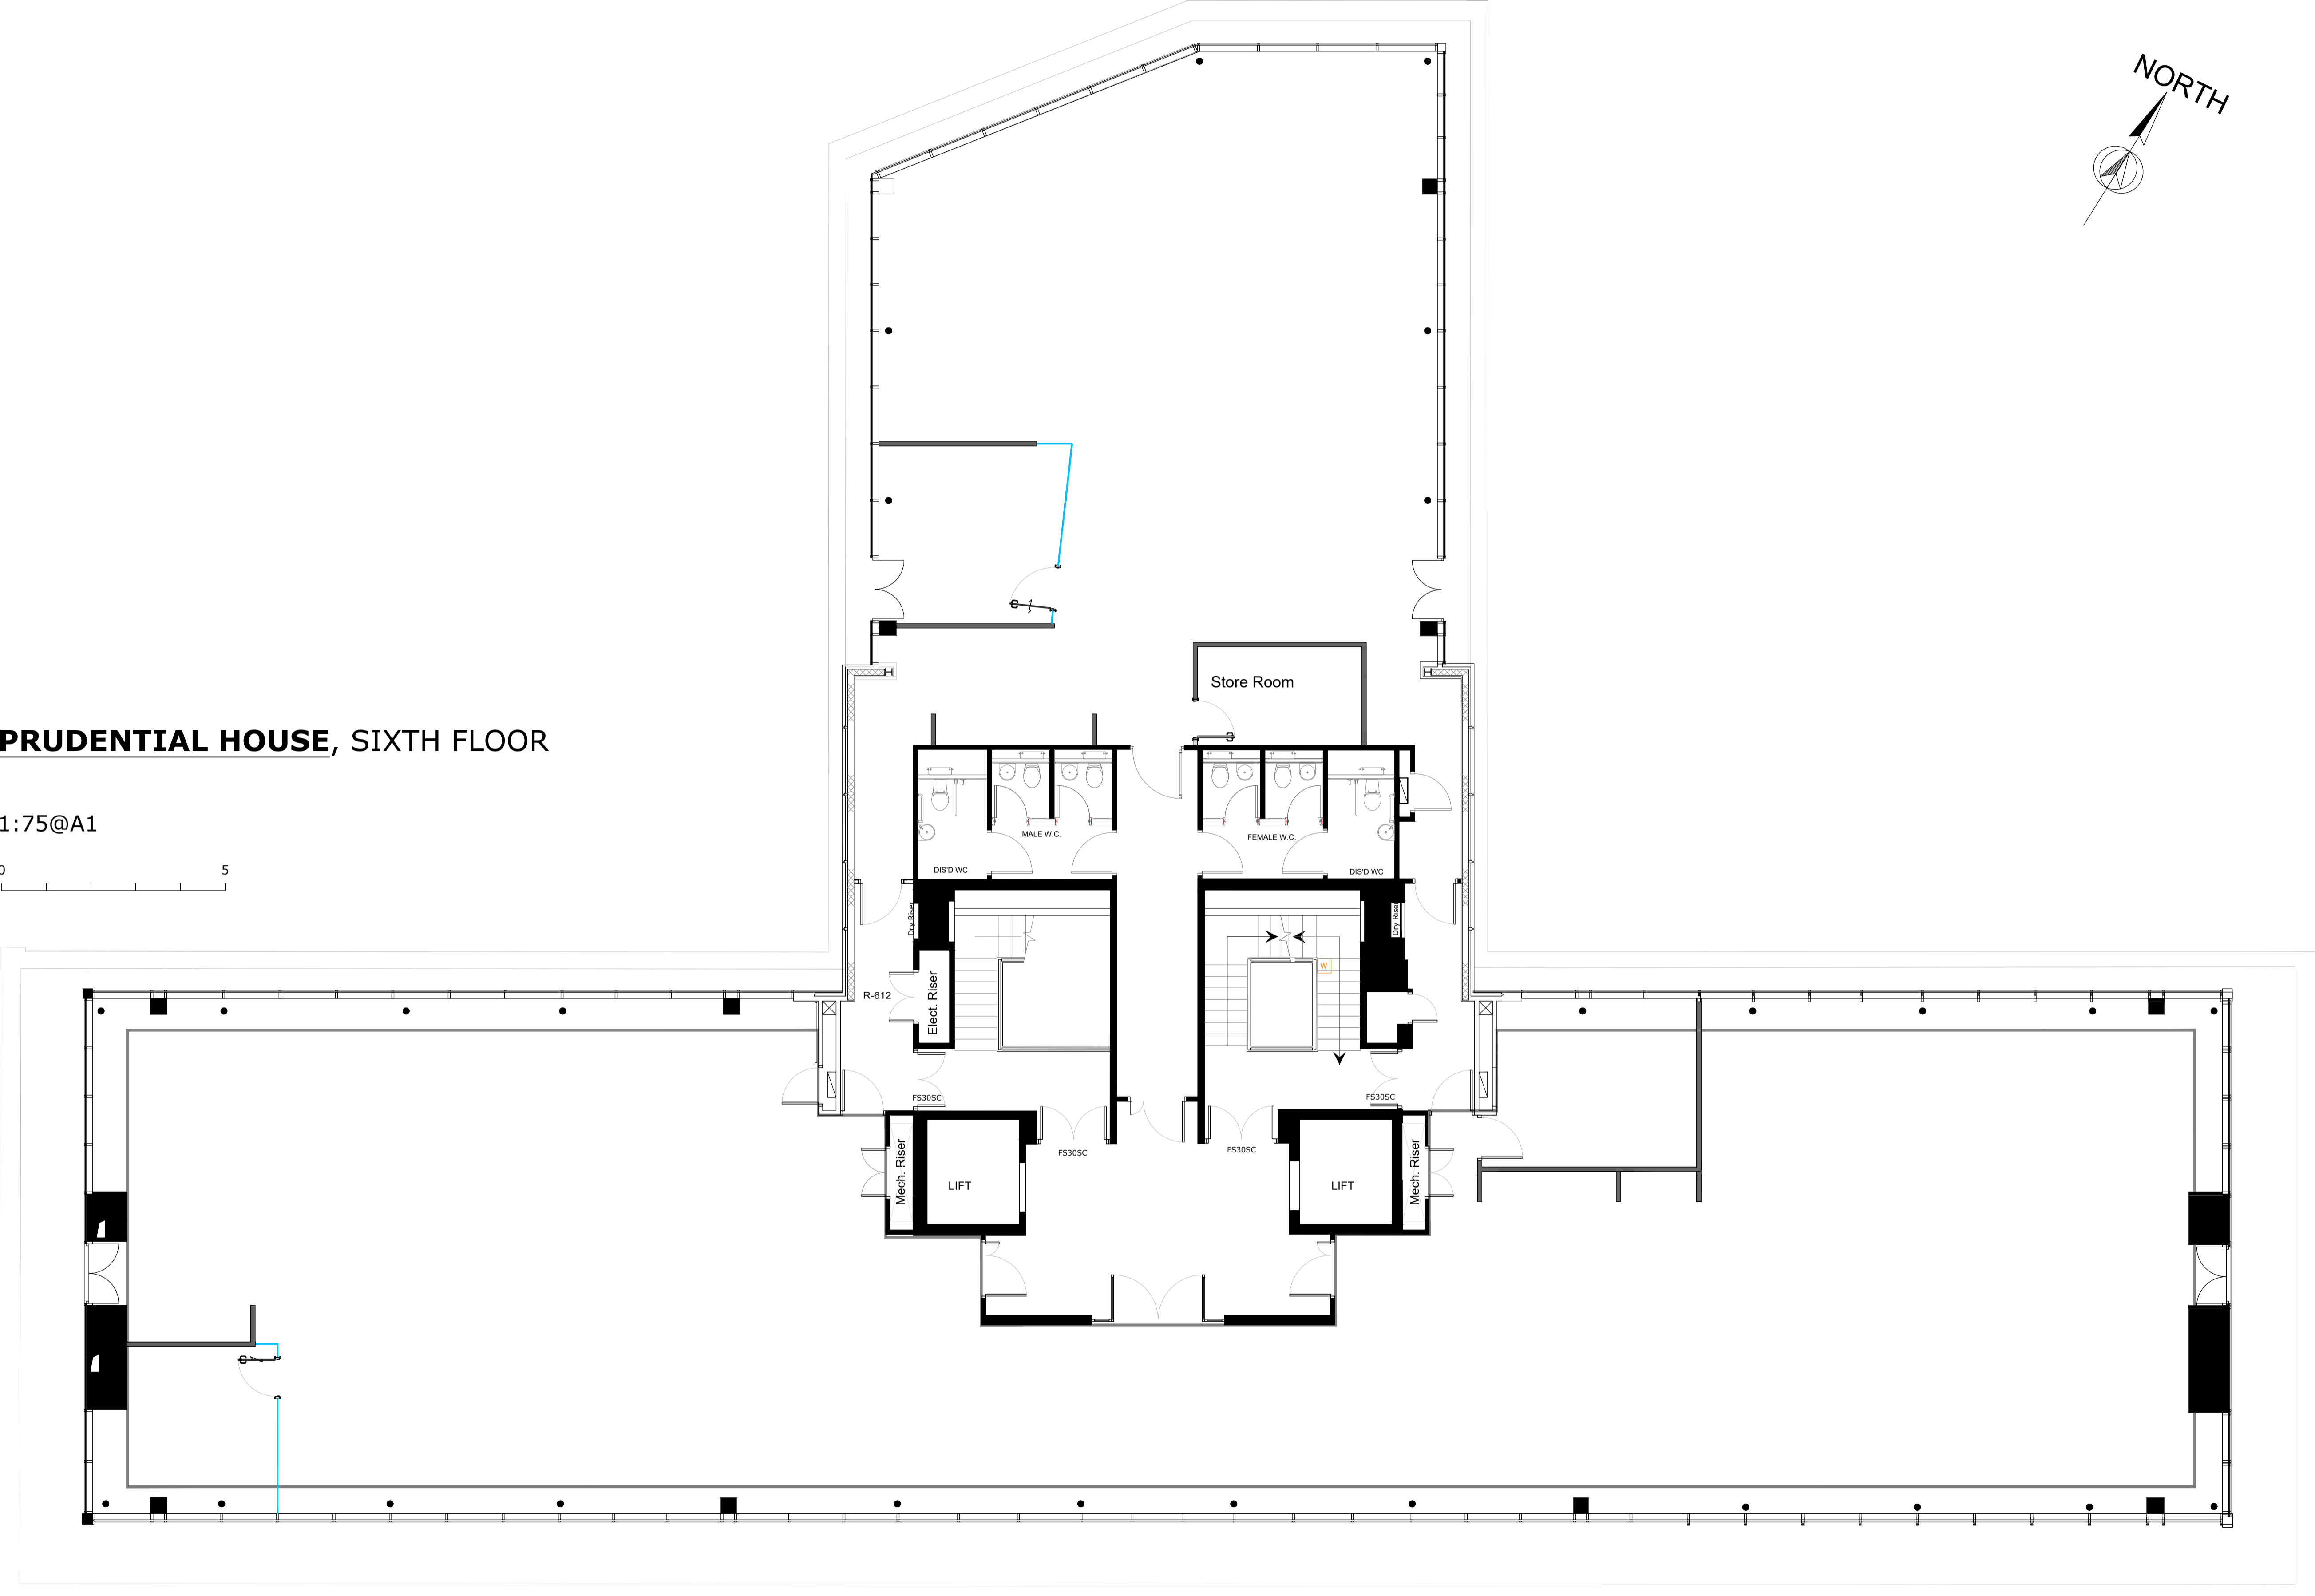

Rev	Date	Description

**concept4.**  
Concept4 Ltd, The Sanctuary  
Eden Office Park, Macrae Road  
Ham Green, Bristol BS20 0DD  
T. 0845 1264444  
concept4.co.uk

Client :	PRUDENTIAL
Title :	EXISTING LAYOUT SIXTH FLOOR
Date :	11.11.2022
Dwg Ref :	XSP01(06)
Drawn by :	DR
Rev :	1:75 @A1
Scale :	1:75 @A1