


Do not scale off these drawings. All dimensions and details shown are to be checked on site and verified by the contractor.


Report any discrepancies to Concept4 Ltd.

NOTES:

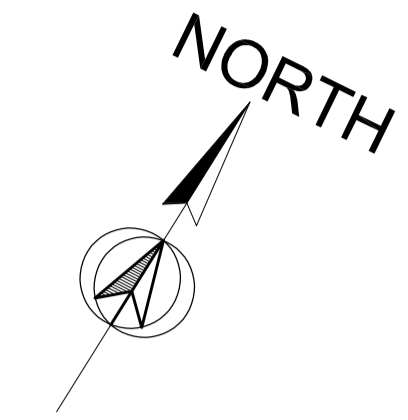

PRUDENTIAL HOUSE, 1st FLOOR

1:75@A1

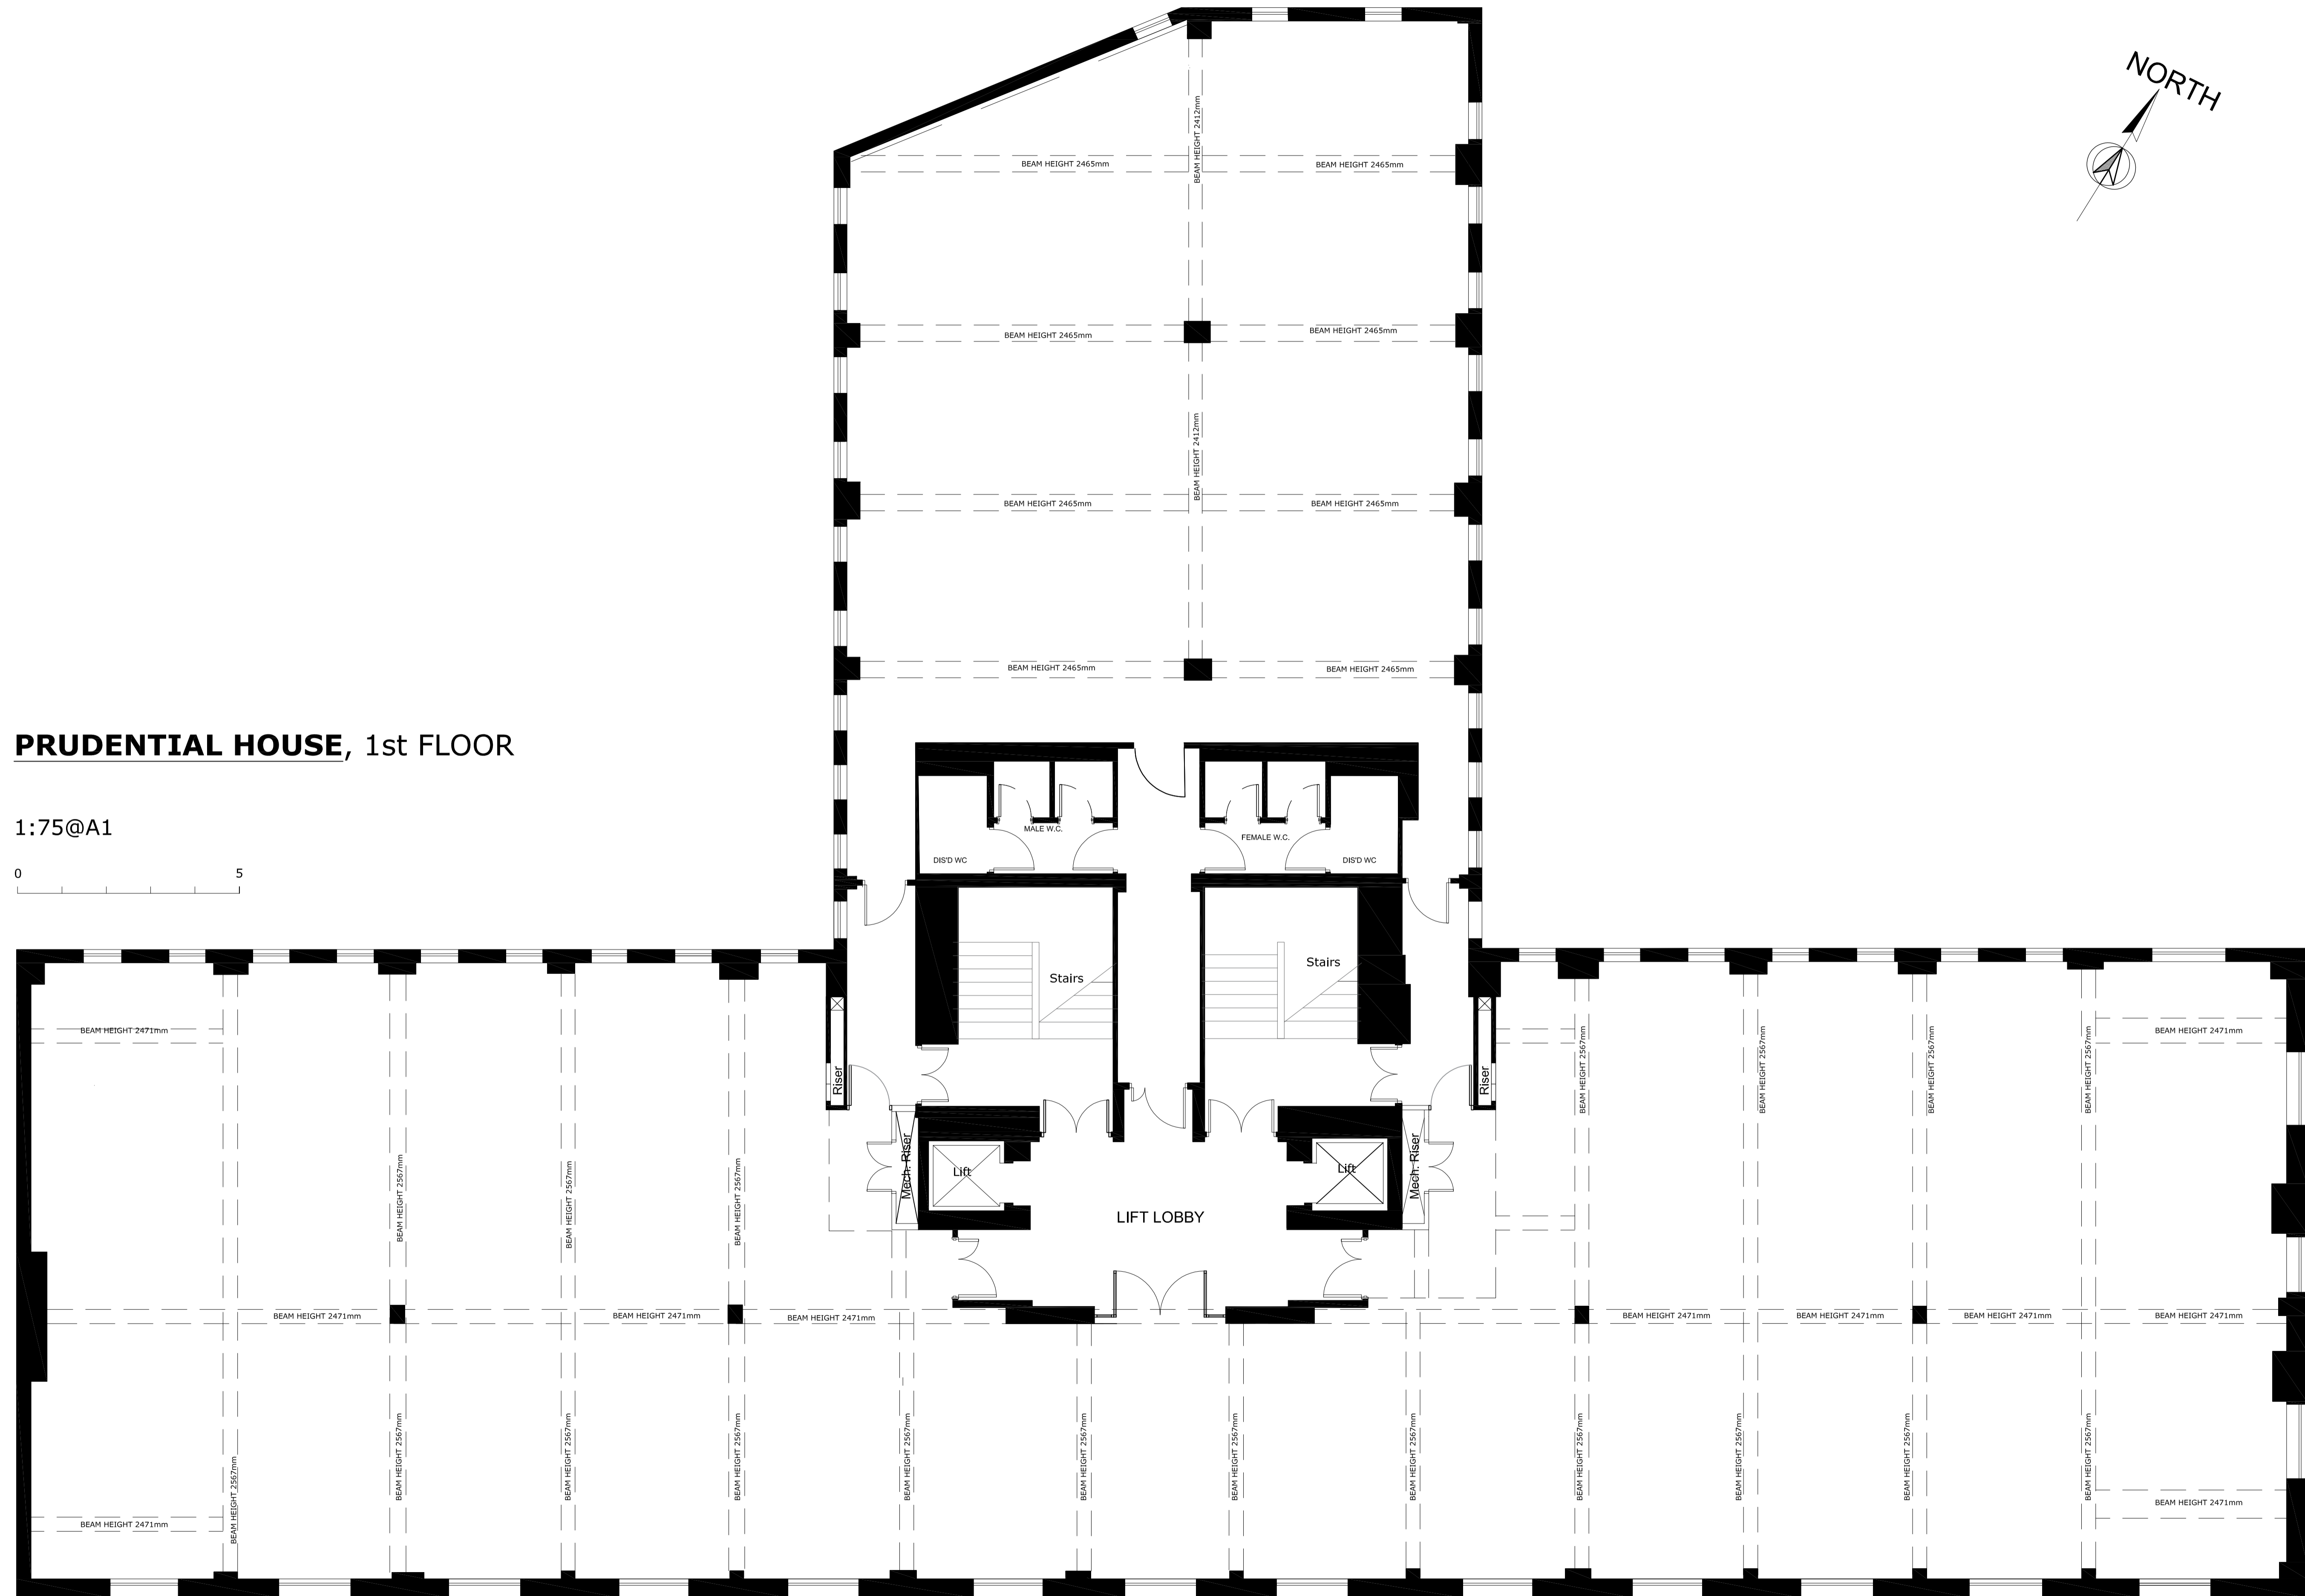

Rev	Description	Date

concept4.
 Concept4 Ltd, The Sanctuary
 Eden Office Park, Macrae Road
 Ham Green, Bristol BS20 0DD
 T. 0845 1264444
 concept4.co.uk

Client :	PRUDENTIAL
Title :	EXISTING LAYOUT
	1st FLOOR
	11 - 19 WINE STREET
Date :	11.11.2022
Dwg Ref :	XSP01(02)
Drawn by :	DR
Rev :	
Scale :	1:75 @A1