


Do not scale off these drawings. All dimensions and details shown are to be checked on site and verified by the contractor.



Report any discrepancies to Concept4 Ltd.

NOTES:

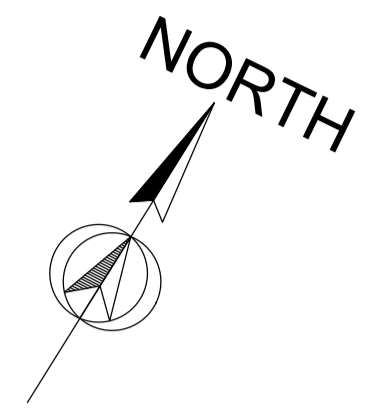

PRUDENTIAL HOUSE, THIRD FLOOR

1:75@A1

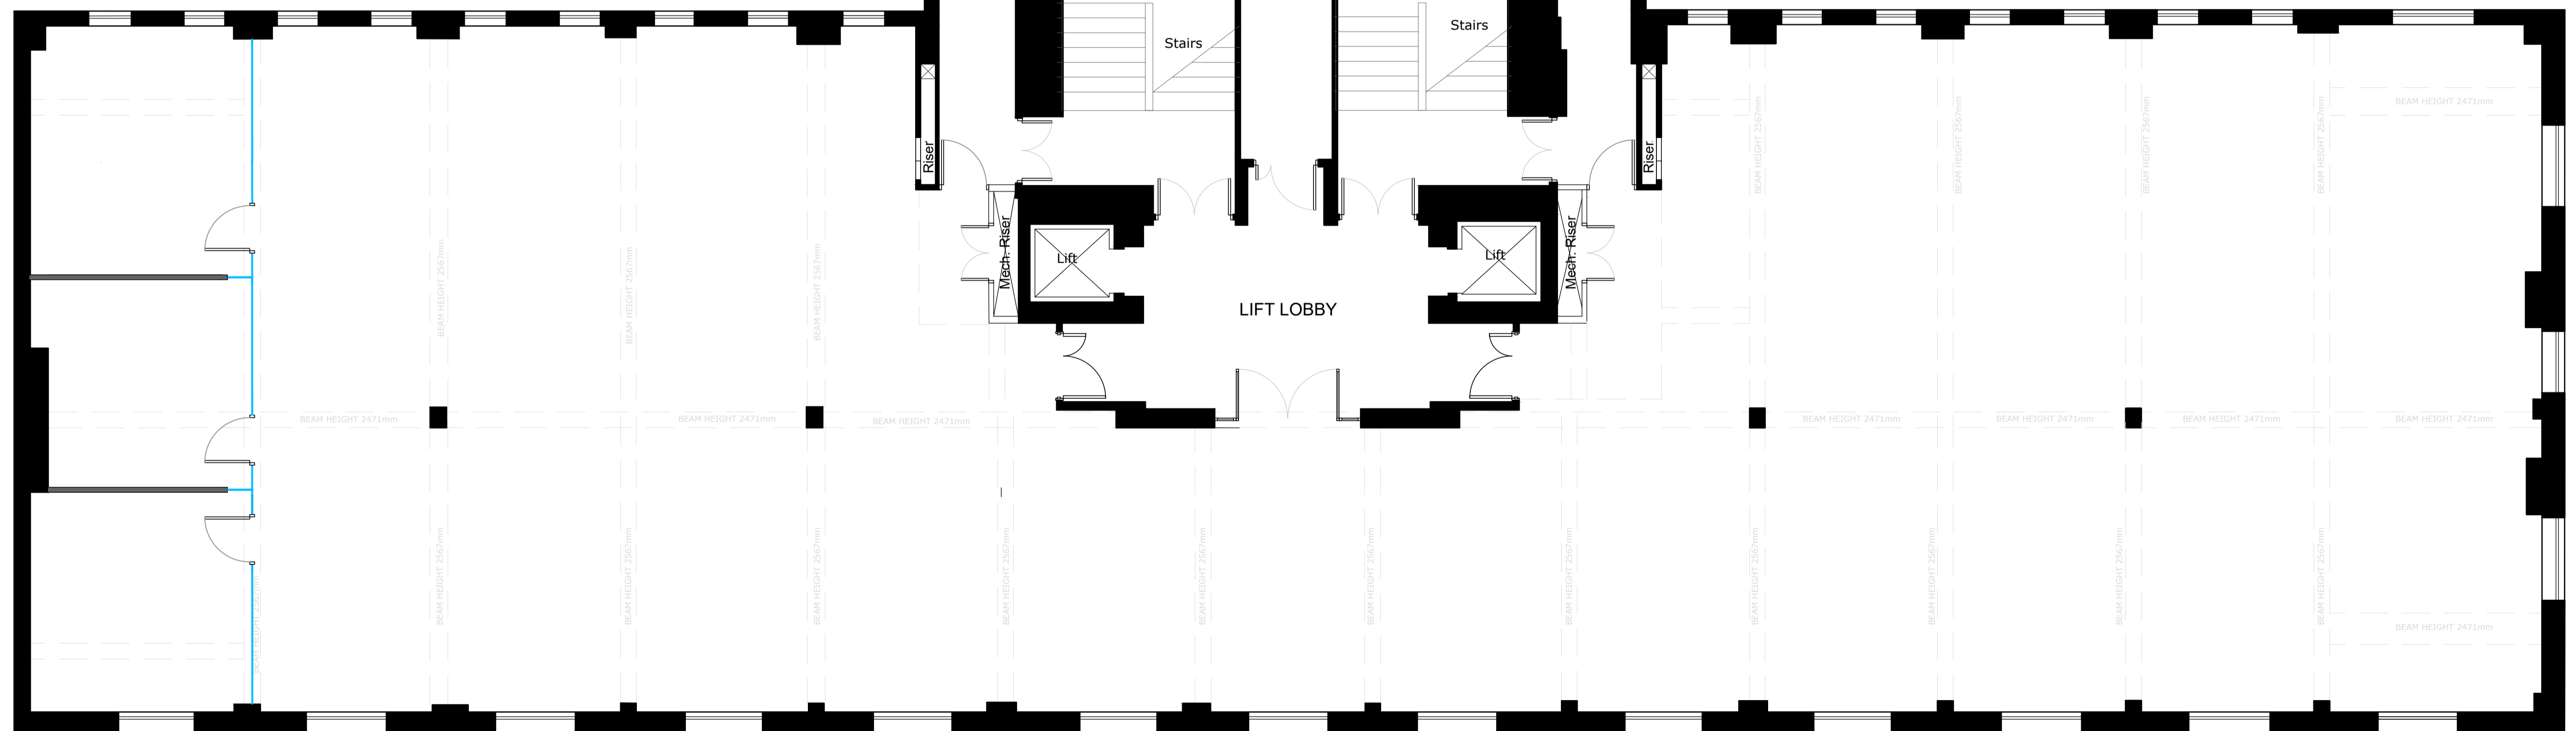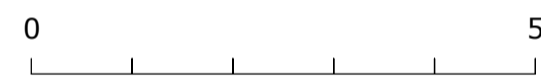

Rev	Description	Date

concept4.

Concept4 Ltd, The Sanctuary
Eden Office Park, Macrae Road
Ham Green, Bristol BS20 0DD
T. 0845 1264444
concept4.co.uk

Client :	PRUDENTIAL
Title :	EXISTING LAYOUT THIRD FLOOR 11 - 19 WINE STREET
Date :	11.11.2022
Dwg Ref :	XSP01(03)
Drawn by :	DR
Rev :	Scale : 1:75 @A1