




plot 3b

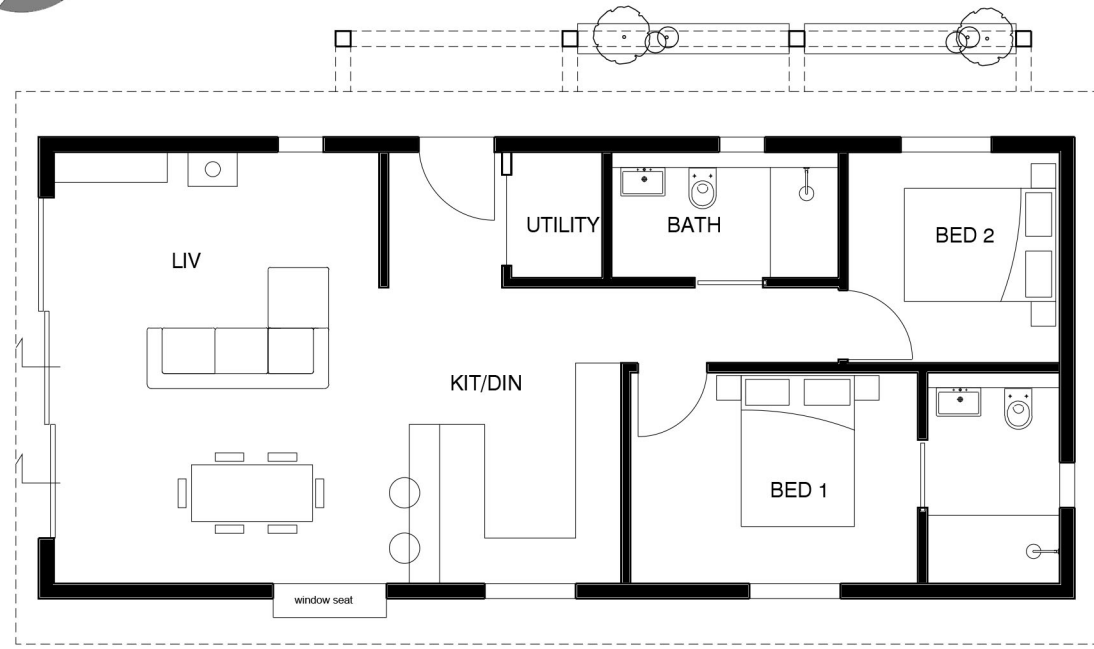


Proposed floor plan
Scale 1:100@A3



Proposed north elevation
Scale 1:100@A3

EXTERNAL MATERIALS KEY

- 1** mix of horizontal and vertical black stained timber wall cladding
- 2** black corrugated metal roof
- 3** black stained joinery including window frames and doors, pergola, bench seating, exposed rafter feet, soffit and fascia
- 4** indicative area of PV panels

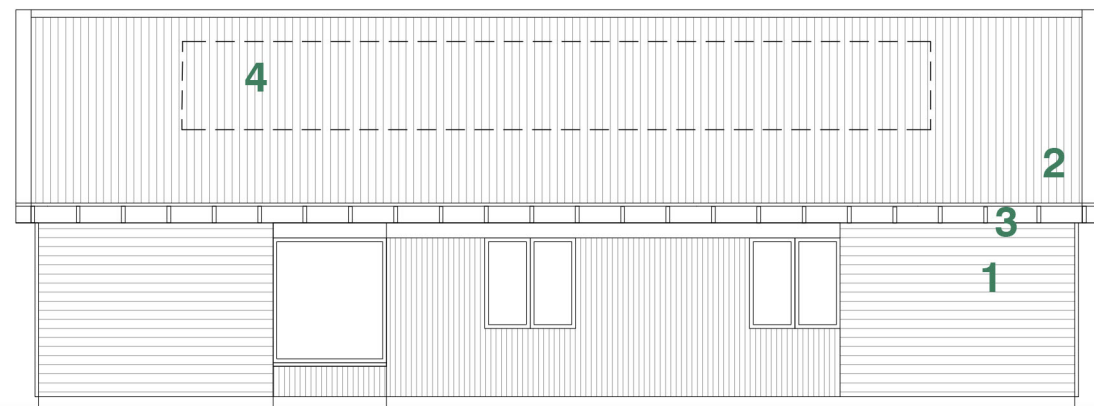

Proposed south elevation
Scale 1:100@A3



Proposed west elevation
Scale 1:100@A3



Proposed east elevation
Scale 1:100@A3

