



JNC Project 792
Bay Hill House

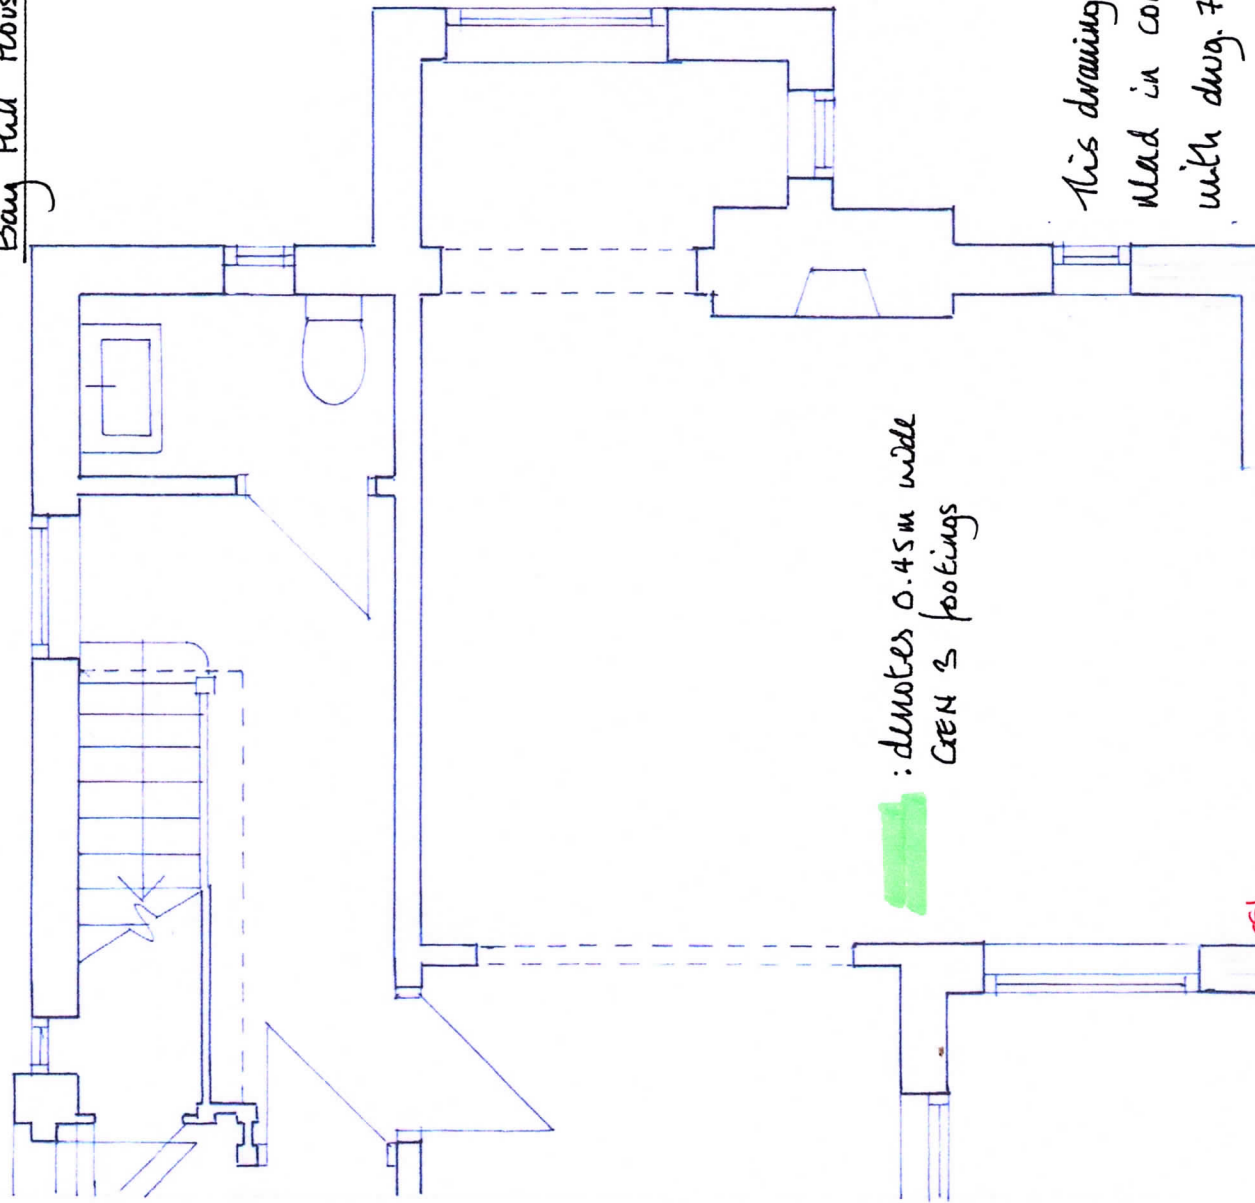

: denotes 0.45m wide
CEN 3 footings

This drawing to be
read in conjunction
with dwg. 792.A3.01

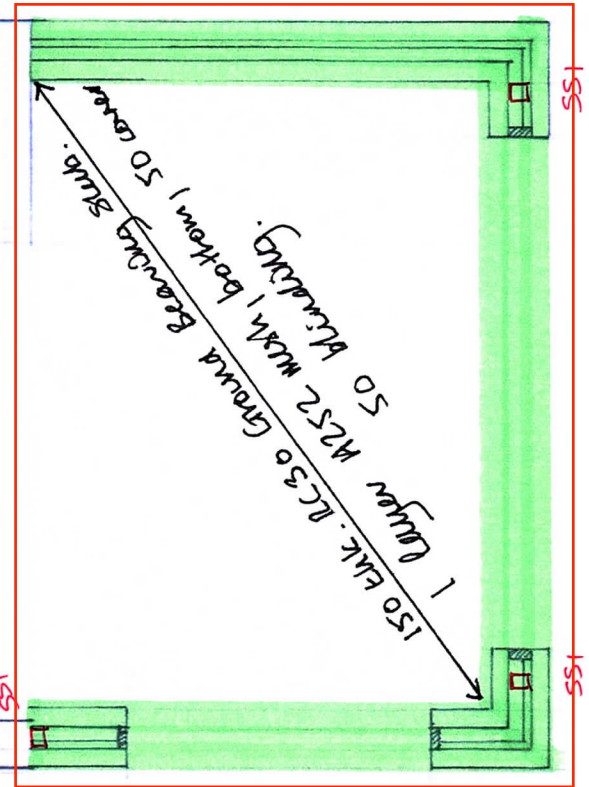

1 layer LC30 Gravel
Bearing Slab.
50 Blinding
50 M20 Wash
1 layer LC30 Gravel
Bearing Slab.
150 FRC

Proposed Foundation & Substructure Plan