

FINISHES SPECIFICATIONS:

Counter top (front & side):
By: Terrazzo Worktop
Ref: TRA 054
Notes: Varying edge profile

Counter top & wall capping (rear):
By: Silestone
Ref: Corktown (black), Suede finish
Notes: 20mm thick square edge profile

Feature laminate finish to front:
By: Formica / Homopal metals
Ref: 635/502 Copper Moon Turquoise

Laminate finish to cabinet doors & open shelving:
By: Egger
Ref: U8991 ST9 Soft Black

Tile finish to front:
By: Parkside Tiles
Ref: Bastoni Grande Red Speck, gloss
Notes: Vertical stack, grout TBC

Bell & Swift Ltd.
registered in Scotland company no. SC621730

Do not scale from this drawing. If in doubt, ask.
This drawing is the property of Bell & Swift and must not be copied, reproduced or disclosed without written permission.

revisions //	by //	date //
//		

Note:

Drawings issued for information only.

Drawing provides design intent only.

Shopfitting construction drawings must be approved by Designer prior to manufacture.

Full site survey must be carried out prior to commencement of works. All dimensions to be checked on site by Supplier/Contractor.

All finishes to be approved by Client and Designer prior to manufacture.

Equipment specification and dimensions to be confirmed by Client prior to manufacture.

M+E Engineer to confirm power and data provision and ensure that all LUX levels meet client requirements.

Site sizes may vary. Contractor to confirm site sizes prior to installation/manufacture.

This drawing should be read in conjunction with Layouts & Elevations.


project title //
Eastworks
Dalmarnock

drawing title //
Casegoods
Reception / Cafe Counter (1 of 2)

issue stage //
REFER TO DRAWING REGISTER

date //	drawn //	scale @ A3 //
APR '23	MF	1:30

project //	dwg number //	revision //
027	ID(70)001	-

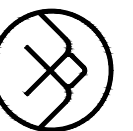

Bell & Swift
103 Strathmore House
East Kilbride
G74 1LF

+44(0)141 212 4901
bellandswift.com