




PROPOSED FIRST FLOOR PLAN 1:100@A3

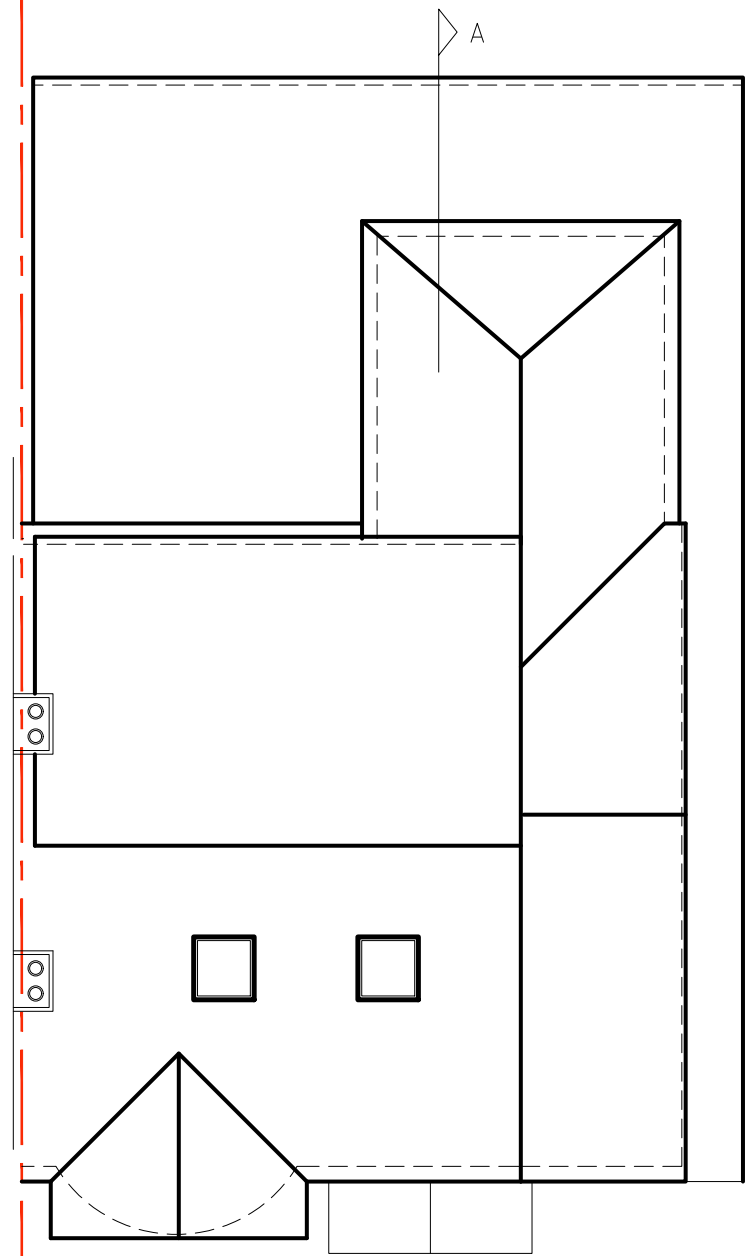


PROPOSED ROOF PLAN 1:100@A3

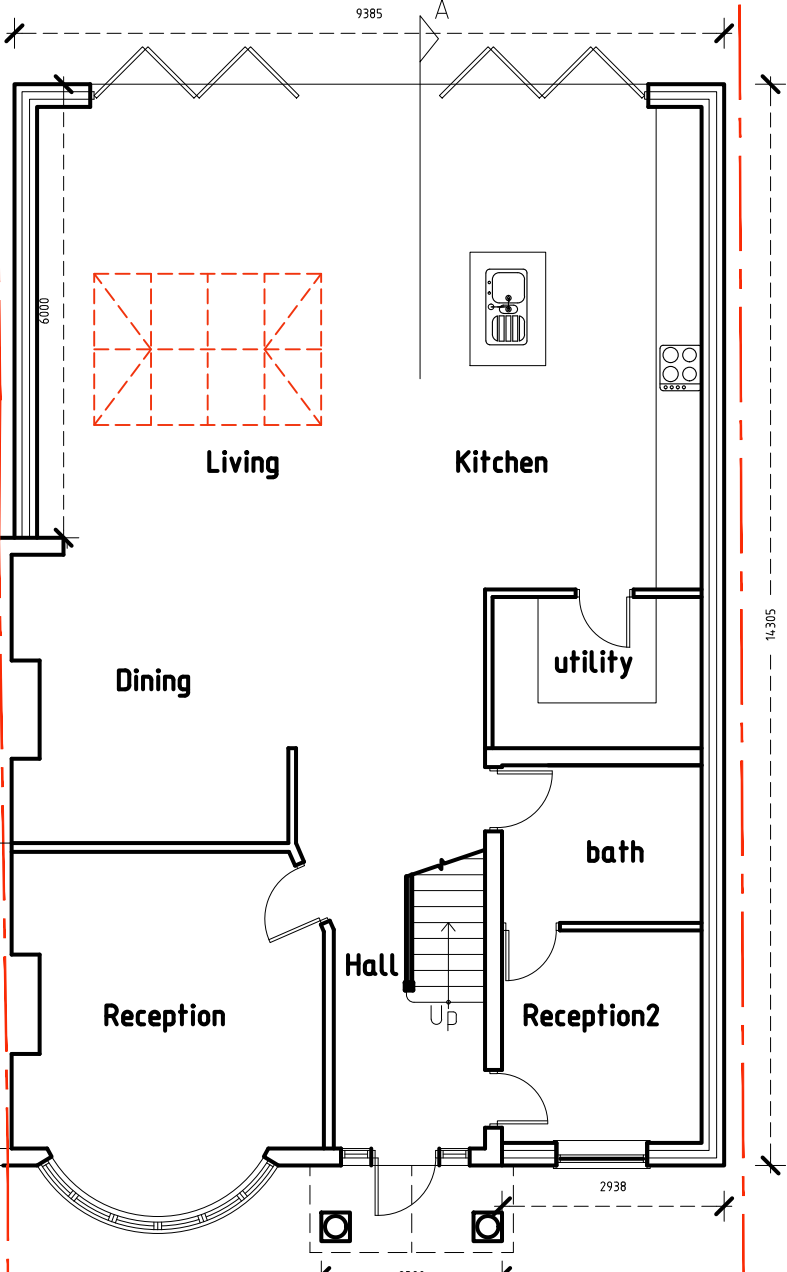

PROPOSED GROUND FLOOR PLAN 1:100@A3

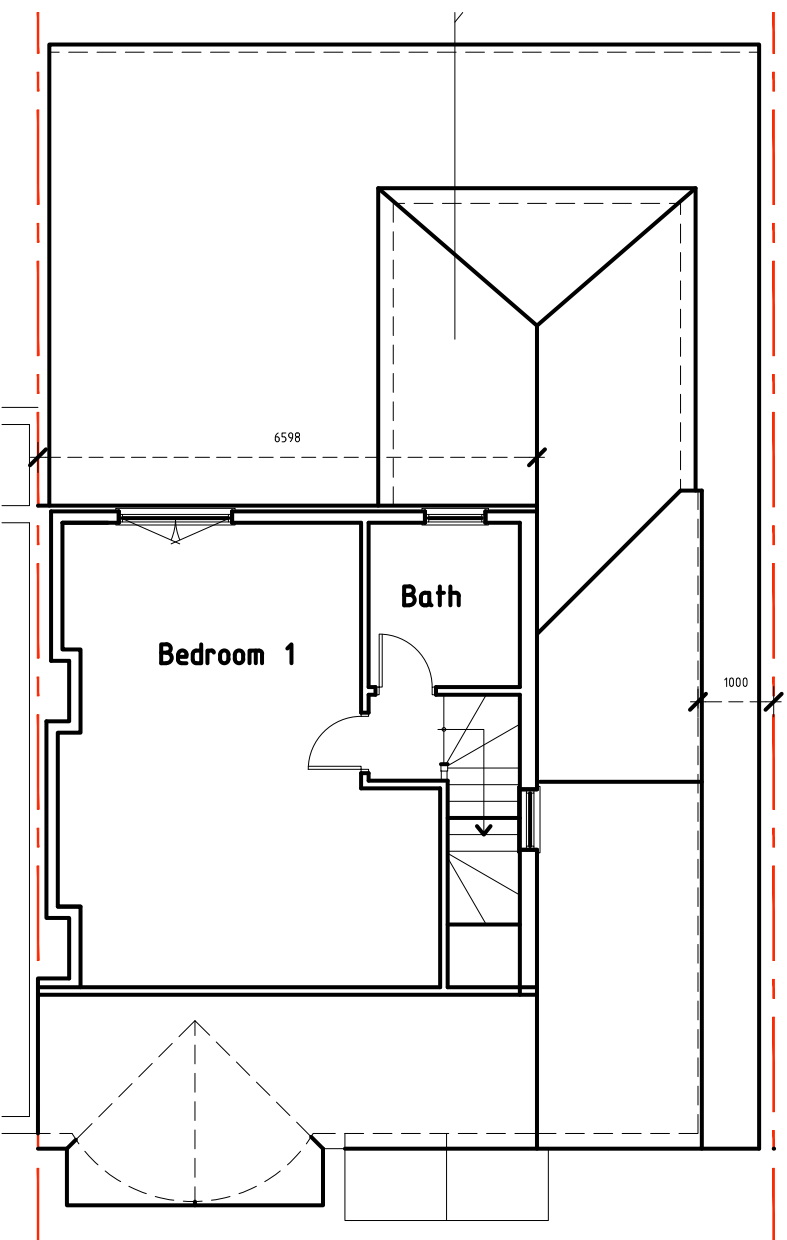

PROPOSED LOFT PLAN 1:100@A3

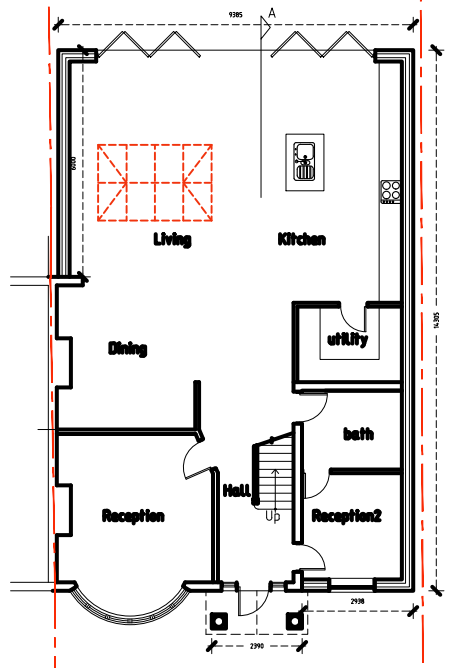

PROPOSED BLOCK PLAN 1:200@A3

SITE
97 Tolworth Rise
North, Surbiton
KT5 9EP

PROJECT
Proposed two storey side part
single part two storey rear
extensions part single storey
front extension and hip to
gable loft conversion including
dormer windows.

CLIENT
Mrs WIASANG RAKHAIN

CHECKED
AW

SHEET TILE
Proposed drawings

DATE
15/01/2024

DWG NO:
pl/03

SCALE
as shown
@A3

REVISIONS			
SIGN	DESCRIPTION	DATED	R. NO

Drawing produced by
AWarchitecture

Contact: 07934 906060
awarchitecture@yahoo.co.uk