





- Notes:
1. Do not scale from this drawing. If in doubt refer to the project manager for clarification.
  2. All dimensions are shown in metres unless otherwise stated.
  3. Layout based on Ordnance Survey MasterMap, © Crown Copyright 2018. All rights reserved. Licence number 100022432.

- Swept Path Details:
1. Vehicle forward speed: 5kph
  2. Vehicle reverse speed: 2.5kph
  3. No dry steering has been used

— Vehicle wheel outline  
 — Vehicle body outline

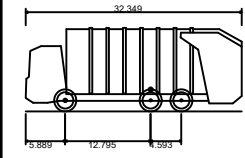

Large Refuse Vehicle (3 axle)  
 Overall Length 9.010m  
 Overall Width 2.450m  
 Overall Body Height 3.742m  
 Min Body Ground Clearance 0.295m  
 Track Width 2.450m  
 Lock-to-lock time 4.00s  
 Curb to Curb Turning Radius 8.200m

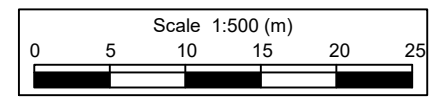

Rev	Date	Revision details	Drawn	Check	Approv.

© This drawing is the property of SYSTRA Limited and the information can only be reproduced with their prior permission.

**SYSTRA**  
 1 Carey Lane  
 London  
 EC2V 8AE  
 T 020 3714 4400  
 E uk\_london@systra.com  
 W www.systra.co.uk

Client  
**Engie Regeneration Ltd**

Project  
**Kingston University Residences Projects  
 Kingston Hill**

Title  
**Seething Wells  
 Swept Path Analysis  
 Refuse Vehicle South**

Drawn ES	Checked DH	Reviewed PJM	Approved DM
Original drg. size A3	Date 08/03/2019	Scale 1:500	Drawing Status Information
Drawing Number 107281-PL-SW-SP-06			Rev. -