
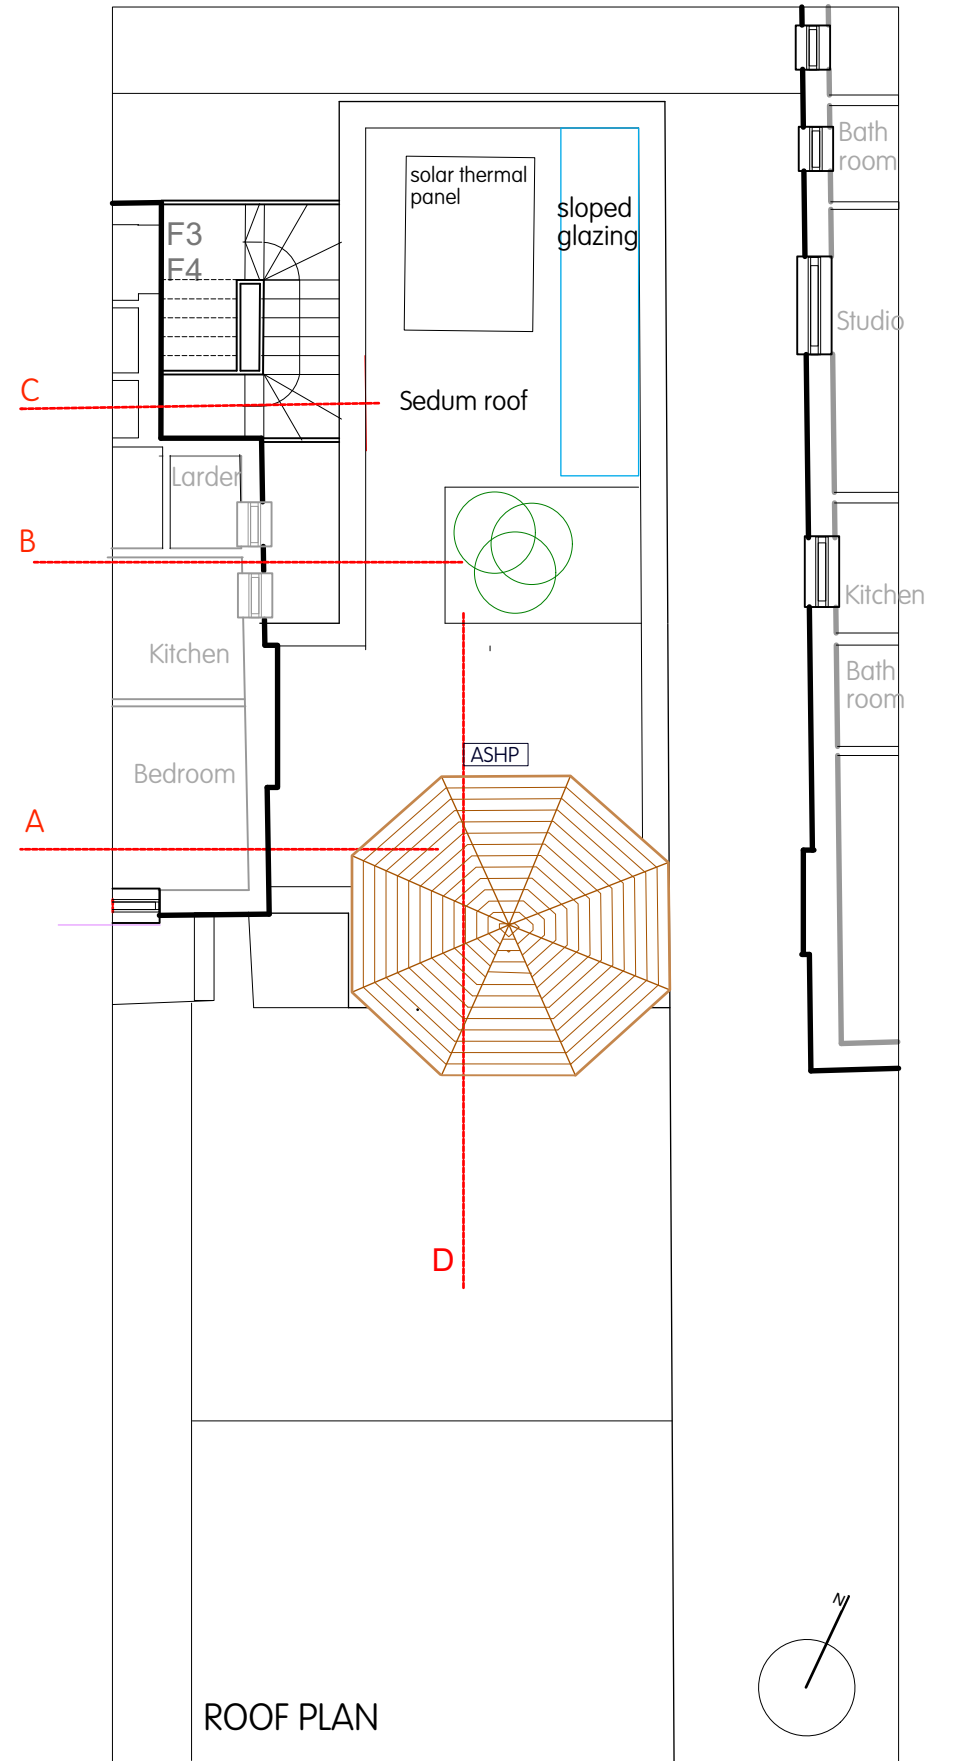


ACCOMMODATION SCHEDULE
GROSS INTERNAL FLOOR AREA 79.8M2
GROUND FLOOR 38.4m2 excl courtyrd
FIRST FLOOR 40.5m2 excl void
Bedroom 1 13m2
Bedroom 2 12m2
Kitchen dining 16.6m2
Lounge 17m2

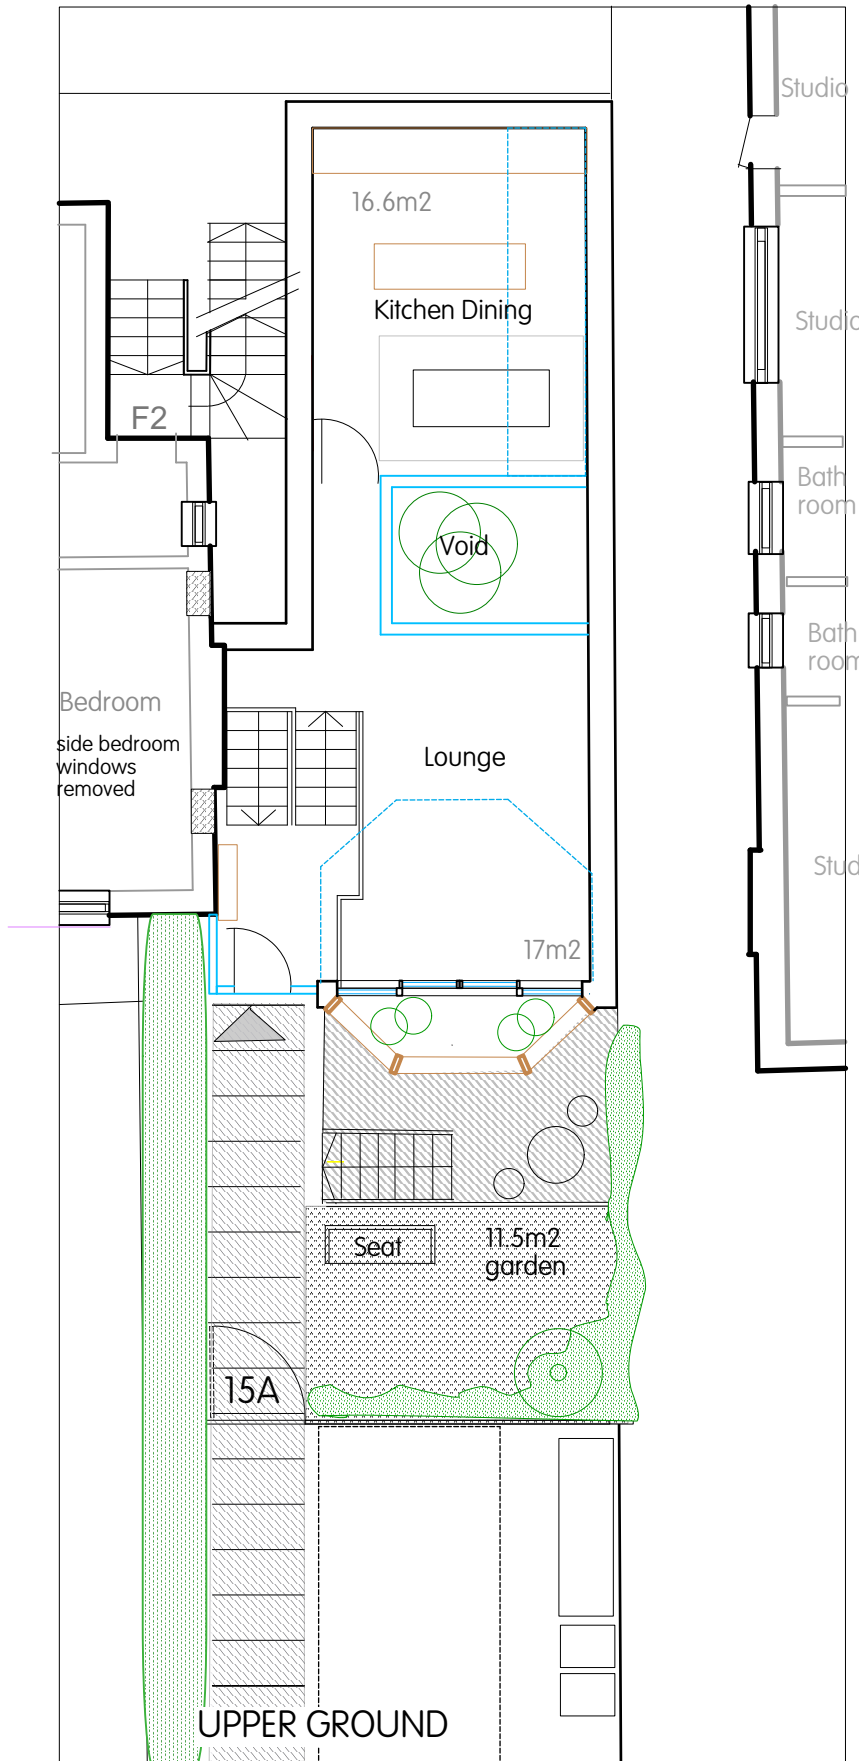

M 07788 293977
 T 44 (0)20 8969 1895
 W IMAGOarchitects.com
 COPYRIGHT IMAGOarchitects

22.04 **15A Avenue South**
Surbiton KT5 8PJ

05 **PROPOSED PLANS**

PLANNING
 A3
 Scale 1:100
 Date MARch 23

REVISIONS
 NB Do not scale from this drawing
 All dimensions are subject to site measurement