


General Notes  
 For any other purpose other than planning, contractors, suppliers, etc., must not scale dimensions from this drawing. If in doubt ask! All dimensions should be checked on site.

This drawing is to be read in conjunction with all relevant other drawings, detailed specifications, Engineer's drawings, detail sheets and calculations.


Assumptions have been made on some of the detail to existing fabric. Any discrepancies or differences to be reported back by the main contractor upon opening up.

Materials and workmanship

Any building work to be carried out with proper materials and in a workmanlike manner in accordance with regulation 7 of the Building Regulations. The builder may show compliance with regulation 7 in a number of ways including the appropriate use of a product bearing CE marking in accordance with the Construction Products Directive (89/106/EEC) as amended by the CE Marking Directive (93/68/EEC)1 or a product complying with an appropriate technical specification (as defined in those Directives), a British Standard or an alternative national technical specification of any state which is a contracting party to the European Economic Area which in use is equivalent, or a product covered by a national or European certificate issued by a European Technical Approval issuing body, and the conditions of use are in accordance with the terms of the certificate.

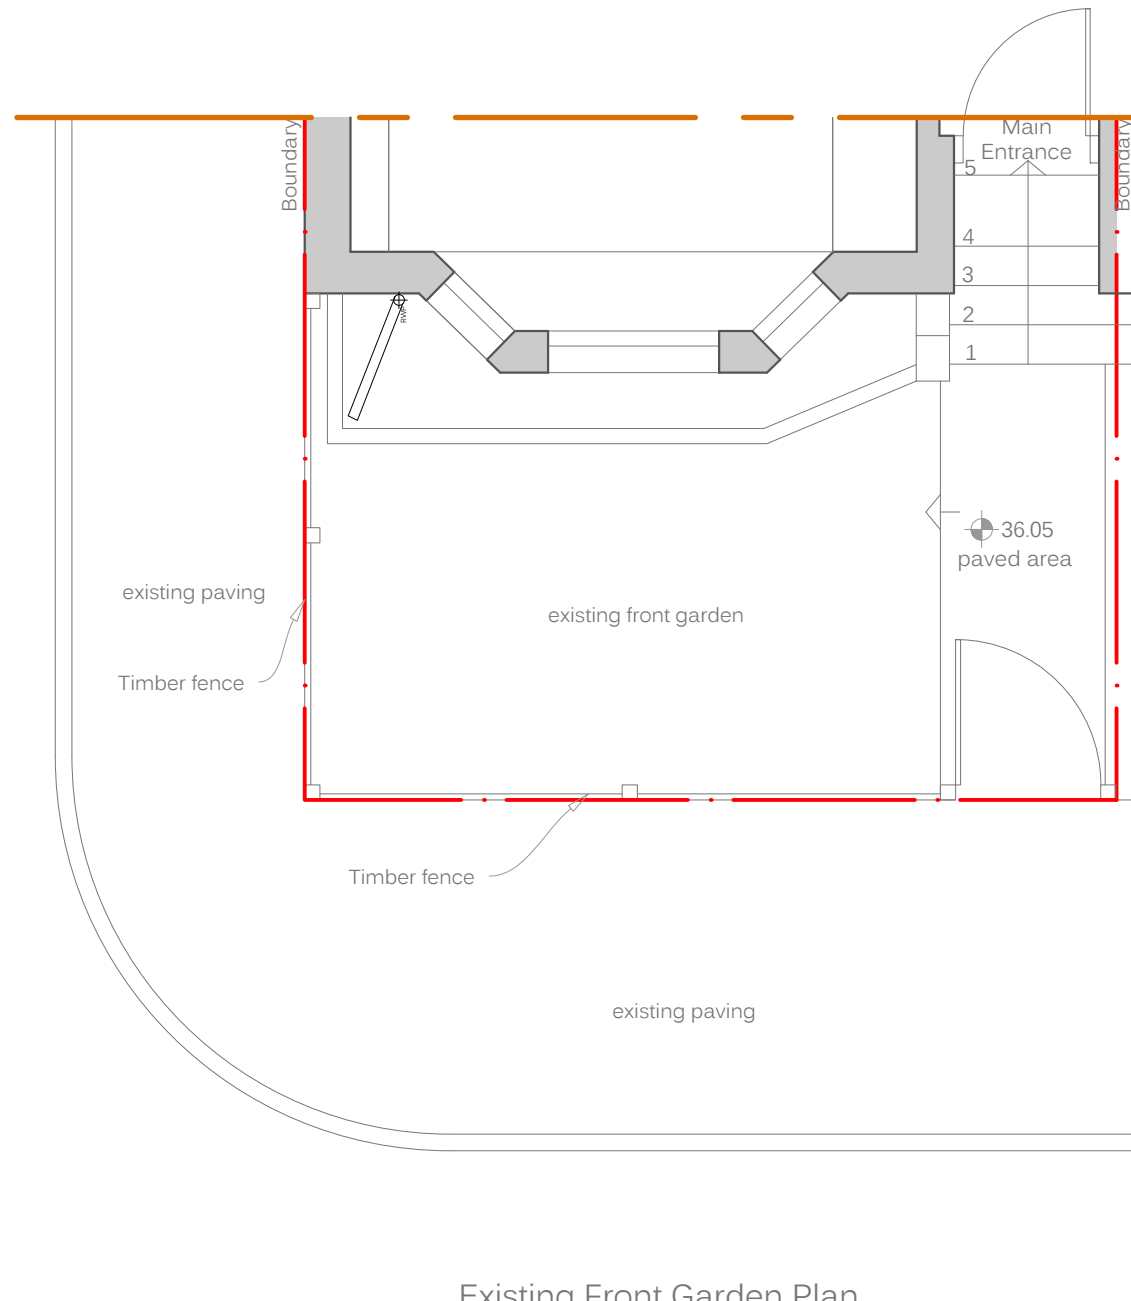

Existing Front Garden Plan

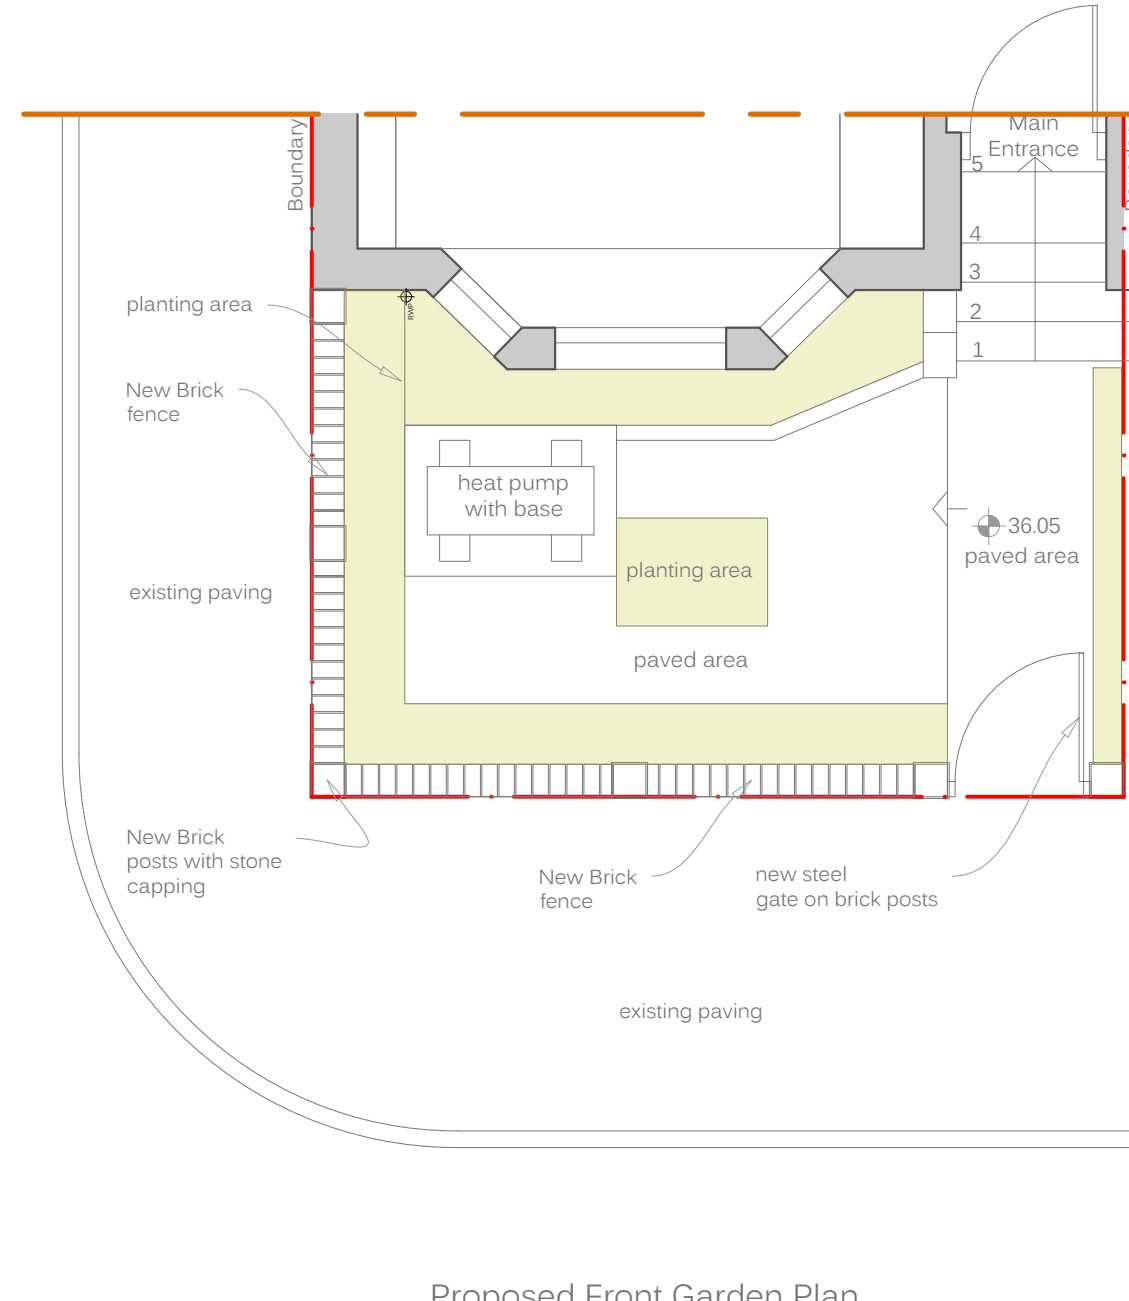

Proposed Front Garden Plan



Scale for Town Planning purposes only. Subject to site survey. All dimensions to be checked on site and any discrepancies reported.

No.	Revisions	Date
01	scale bars corrected	19/01/2024

**al3d**  
 PROJECTS  
 DESIGN • DEVELOPMENT • DELIVERY

Unit 1 - The Hall  
 High Street,  
 Tetsworth,  
 Oxfordshire  
 OX9 7AB  
 01844 281715

Copyright © 2014 al3d  
 Project Name and Address  
 96 Grenfell Road  
 Maidenhead  
 Berkshire  
 SL6 1HG

Drawing Title  
 Existing & Proposed  
 Front Garden  
 Plan

Drawing No.	Scale	Rev.
380/205	As noted	01