

Proposed Ground Floor Plan 1:100 with parking layout.



Proposed Front Elevation 1:100



Rear Elevation 1:100





Proposed 3D view

- NOTES
1. Filename:
 2. This drawing is not to be scaled, except for town planning purposes. Use figured dimensions only. Detailed site survey to be carried out to establish tolerances. Figured dimensions are in mm. All dimensions shall be verified on site before proceeding with the work. The architect shall be notified of any discrepancies.
 3. This drawing has been produced for sole use on this project and is not intended for use by any other person or for any other purpose.

REVISIONS

REV	DATE	STATUS
P1	05/12/23	LCD Planning Issue

Changes since last issue:

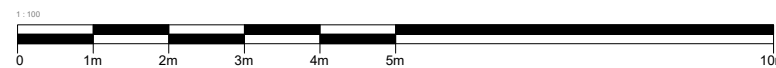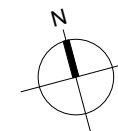

E: Info@stewartapau.com		www.stewartapau.com		StewArtApau Architecture						
job title	8 Goldings									
drawing title	Proposed Drawings									
drawn by	job no.	suitability	revision	project	origin.	vol.	level	type	role	number
CS	101		P1	PLANNING	-	-	-	-	-	A105
scale	1 : 100 @ A3									