



Existing Elevation

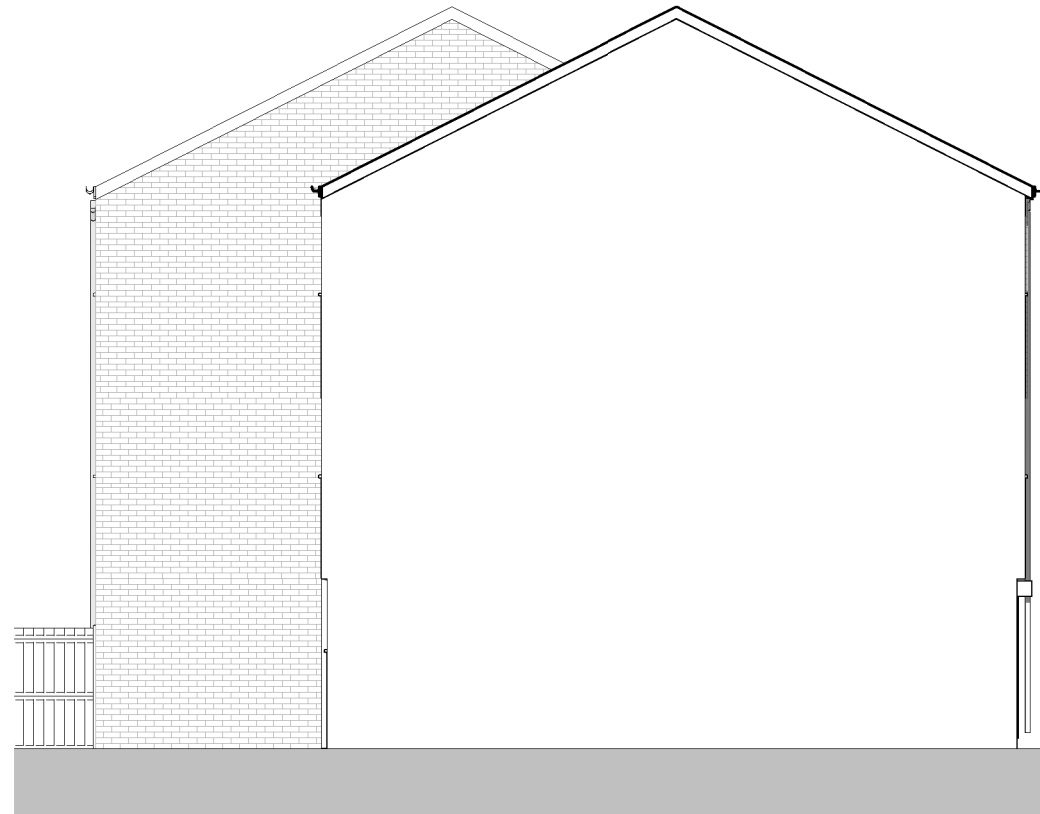


Existing Elevation

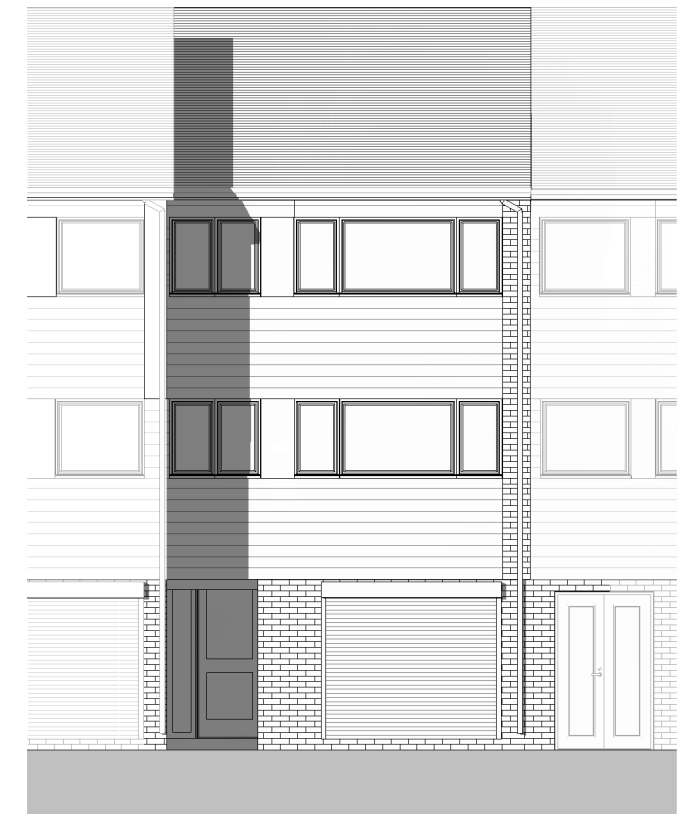

Existing Front Elevation



Existing 3D View

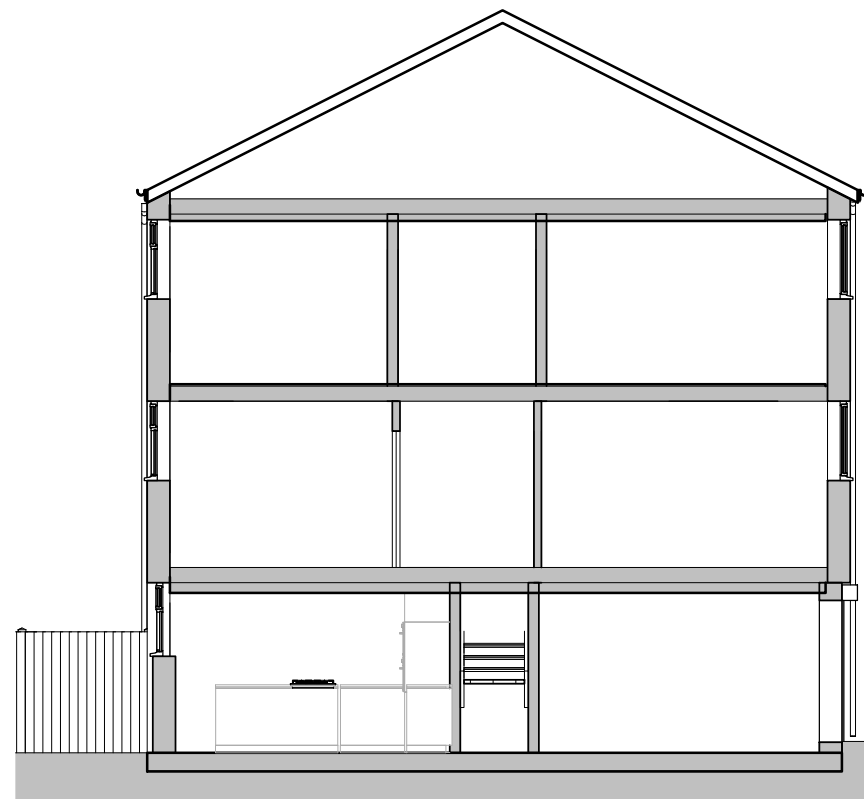

Existing Section



Existing Rear Elevation

NOTES


1. Filename:
2. This drawing is not to be scaled, except for town planning purposes. Use figured dimensions only. Detailed site survey to be carried out to establish tolerances. Figured dimensions are in mm. All dimensions shall be verified on site before proceeding with the work. The architect shall be notified of any discrepancies.
3. This drawing has been produced for sole use on this project and is not intended for use by any other person or for any other purpose.

REVISIONS

REV	DATE	STATUS
P1	12/23	Planning Issue

Changes since last issue:

-

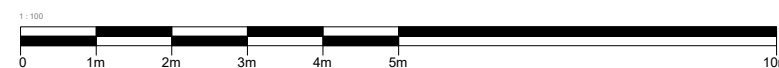

E: Info@stewartapau.com		www.stewartapau.com		StewArtApau Architecture	
job title	8 Goldings				
drawing title	Existing Drawings				
drawn by	job no.	suitability	revision	number	
CS	101		P1	PLANNING A103	
scale	1 : 100 @ A3				