


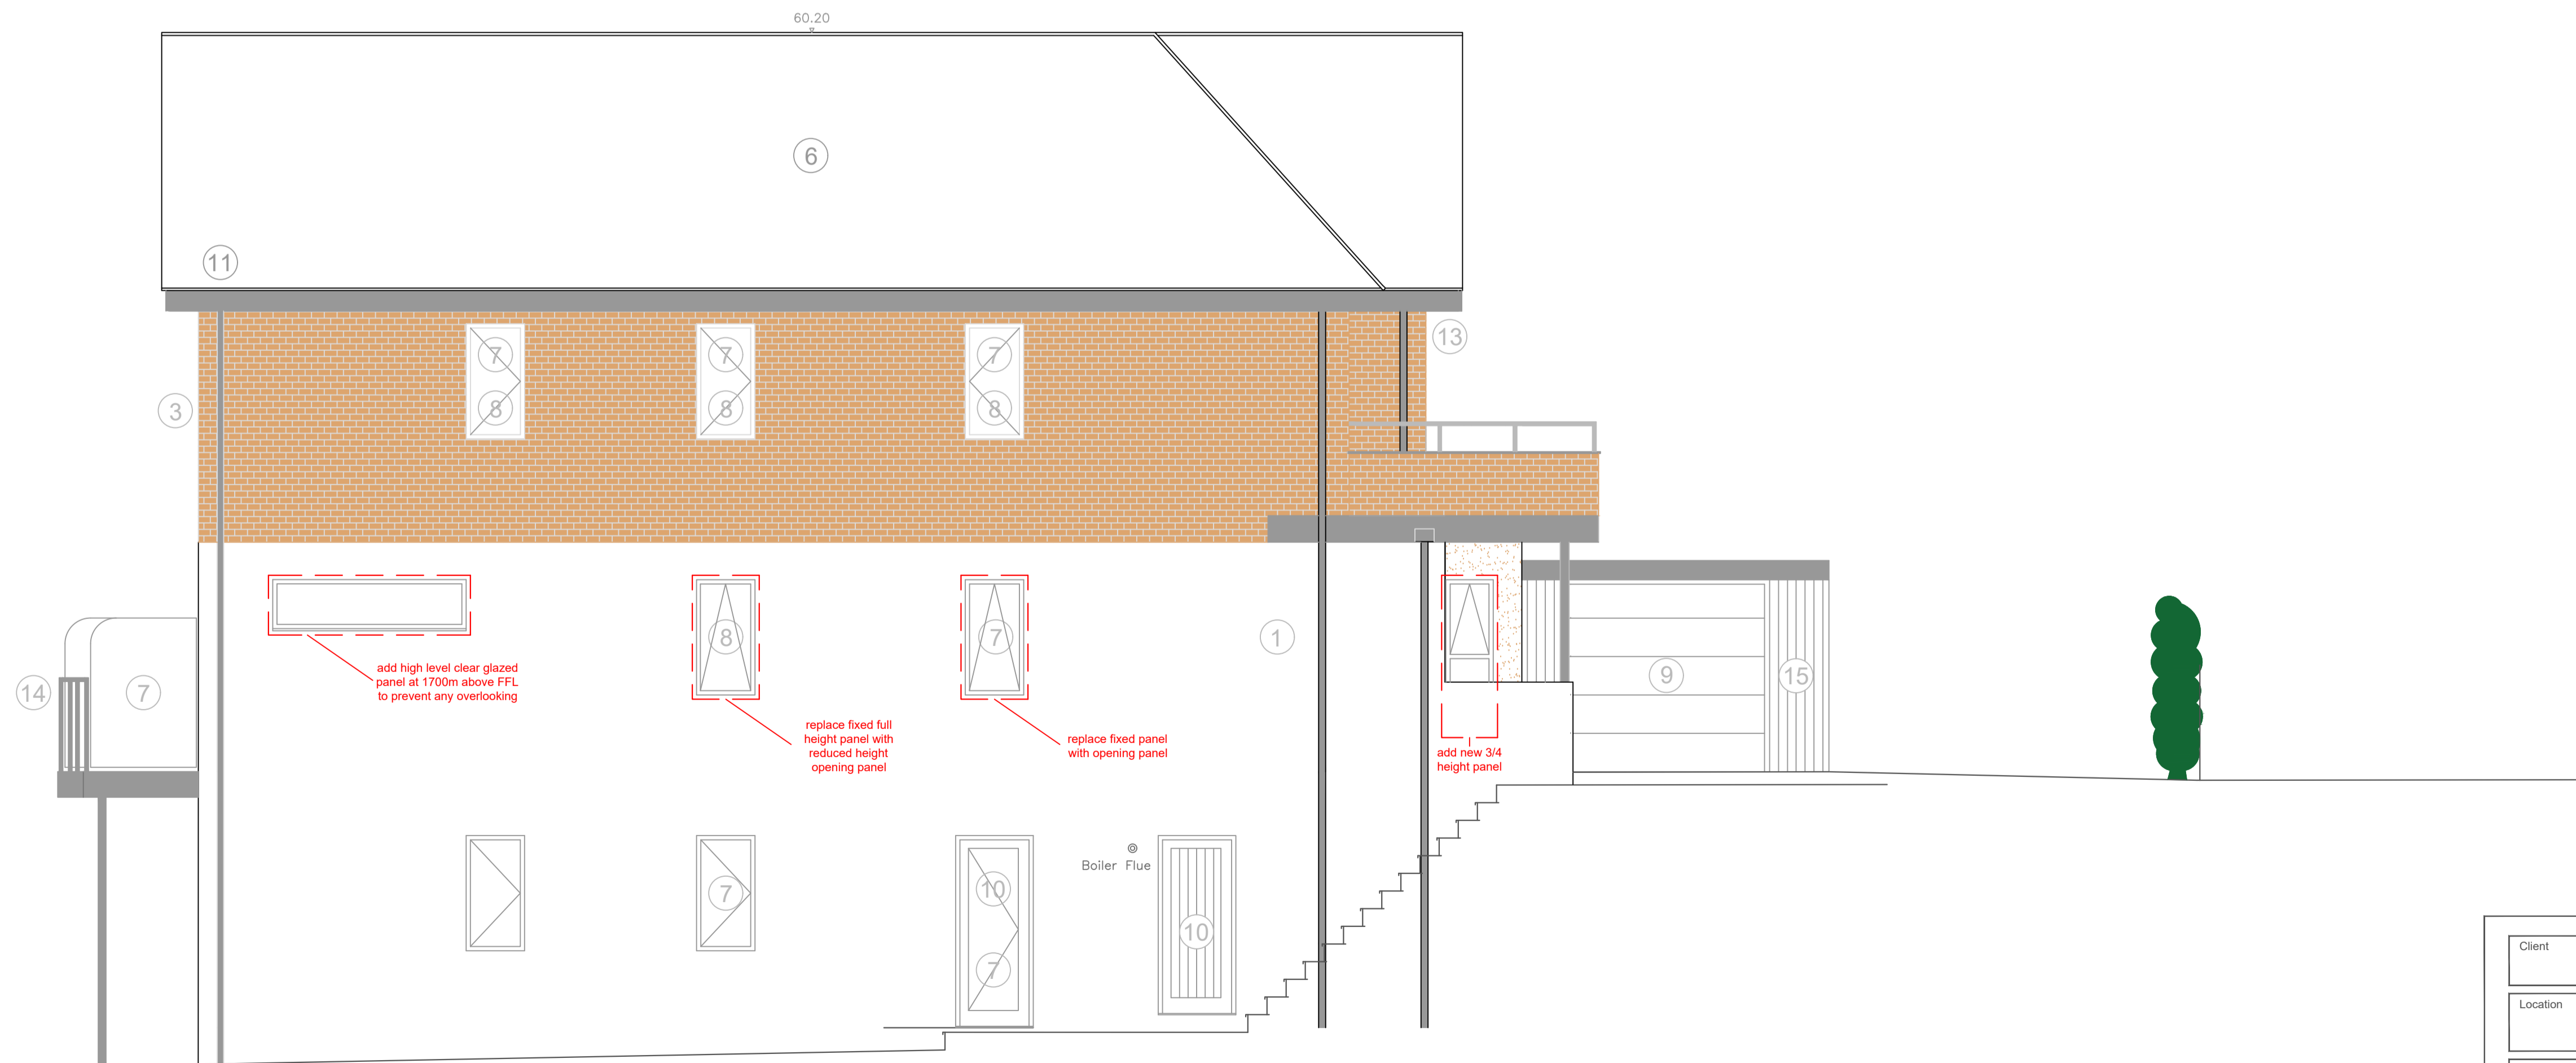

MATERIALS

1. Render finish - off white
2. Aluminium windows and doors in anthracite grey (unless noted)
3. Buff Brick
4. Stainless handrail and acid etched glazing
5. Steel Entrance Door in anthracite grey
6. Slate - Composite Heather Finish
7. Obs = Translucent obscured
8. R = Restricted side or top opener
9. Anthracite garage door
10. Oak Door in anthracite grey
11. Deepflow guttering c/w 82mm down pipe in anthracite grey
12. Stone Cladding with aluminium trim to edges
13. Aluminium fascia and soffit board in anthracite grey
14. Balcony to rear in galvanised finish with stainless handrail
15. Timber cladding in charcoal
16. Steel passenger door in anthracite.



Client	Mr and Mrs J. Parker		
Location	40 Clifton Road Poole BH14 9PP		
Project Stage	Householder Application		
Scale	1:100 @ A3	Date	21st Jan 2024
Drawing Title	Proposed Elevations SE / SW		
Drawing No.	013	Rev	