


Plan 5 – JFAN Car Park & Playground (Indicative Fence Plan with Annotations)

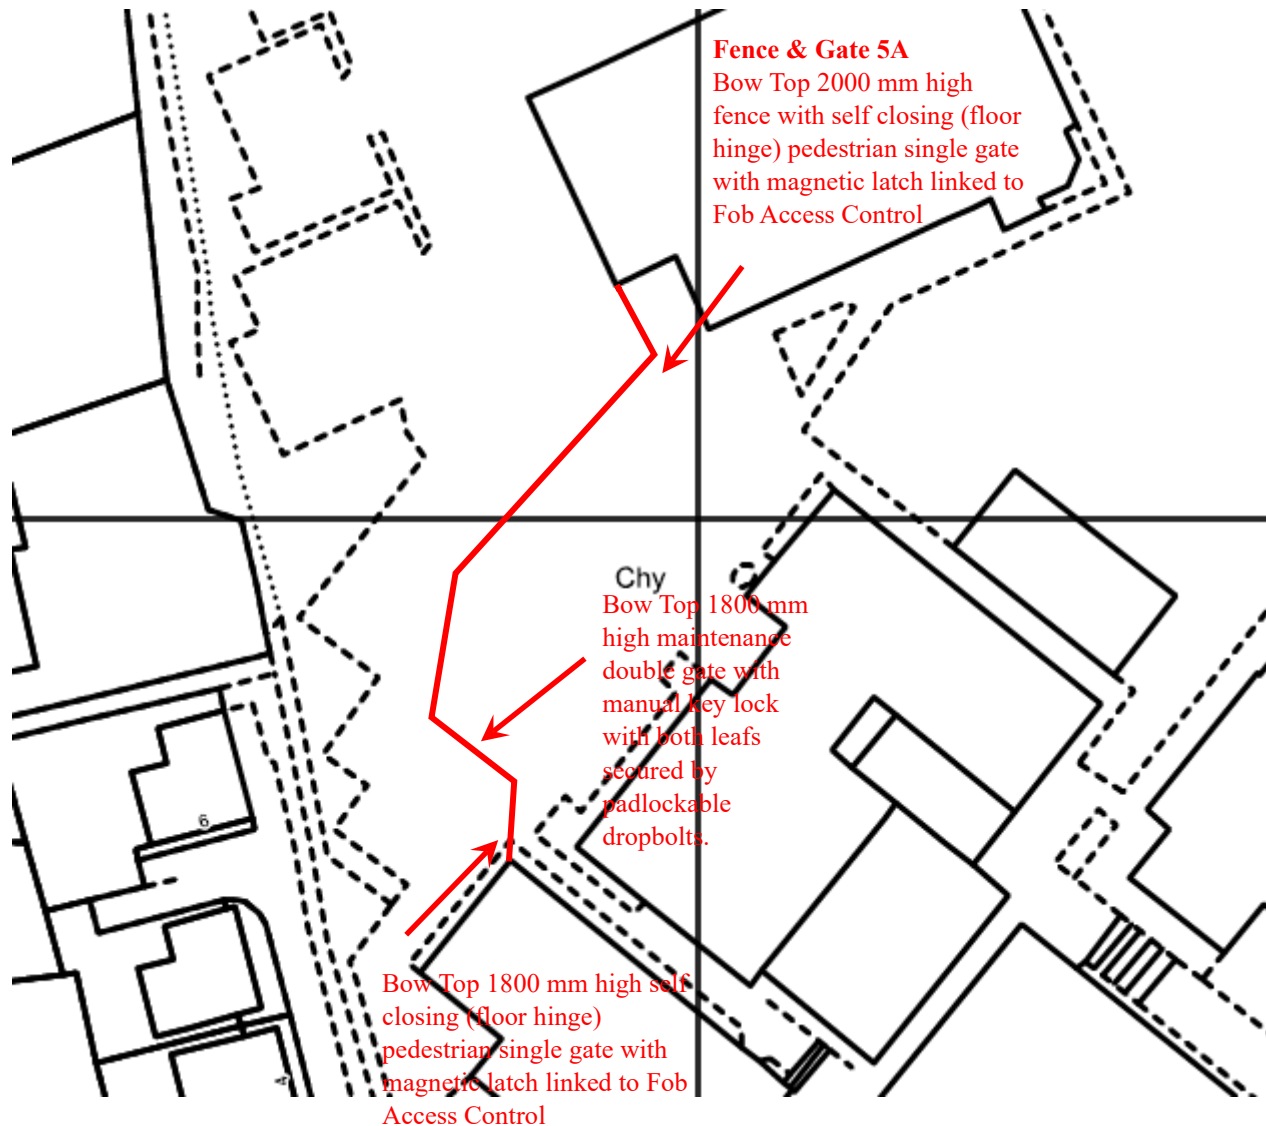

— Jacksons Fencing  
Bow Top 2000 mm  
high fence with  
2800 mm post set in  
concrete.

Remove existing  
fence and dispose of  
off-site.

