


Photo Sheet 2 – JFAN Visitor Car Park & Reception (Indicative Fence Plan with Annotations)

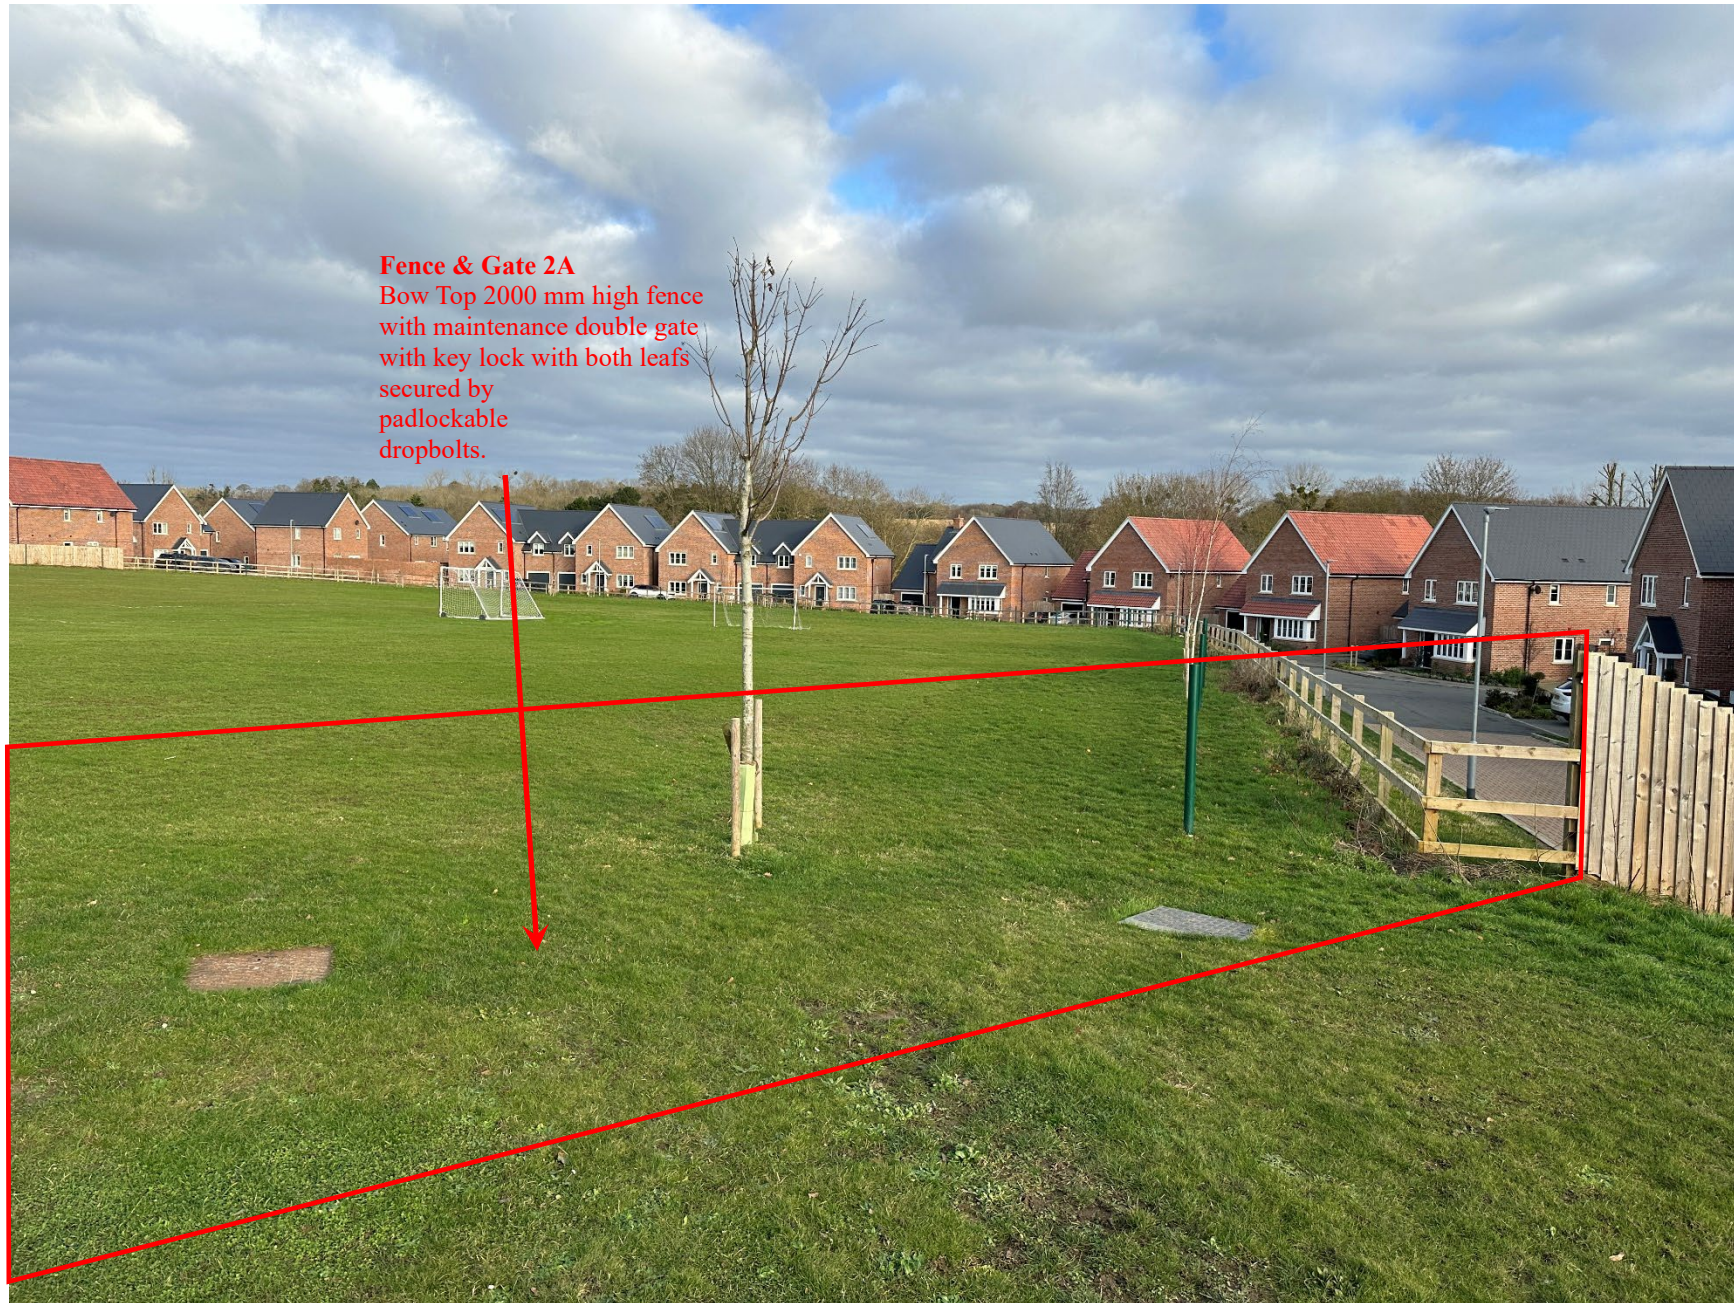


Fence & Gate 2A
Bow Top 2000 mm high fence
with maintenance double gate
with key lock with both leafs
secured by
padlockable
dropbolts.



Fence & Gate 2A
Bow Top 2000 mm high fence

Fence & Gate 2B
Bow Top 2000 mm high
fence with self closing (floor
hinge) pedestrian single gate
with magnetic latch linked to
Fob Access Control

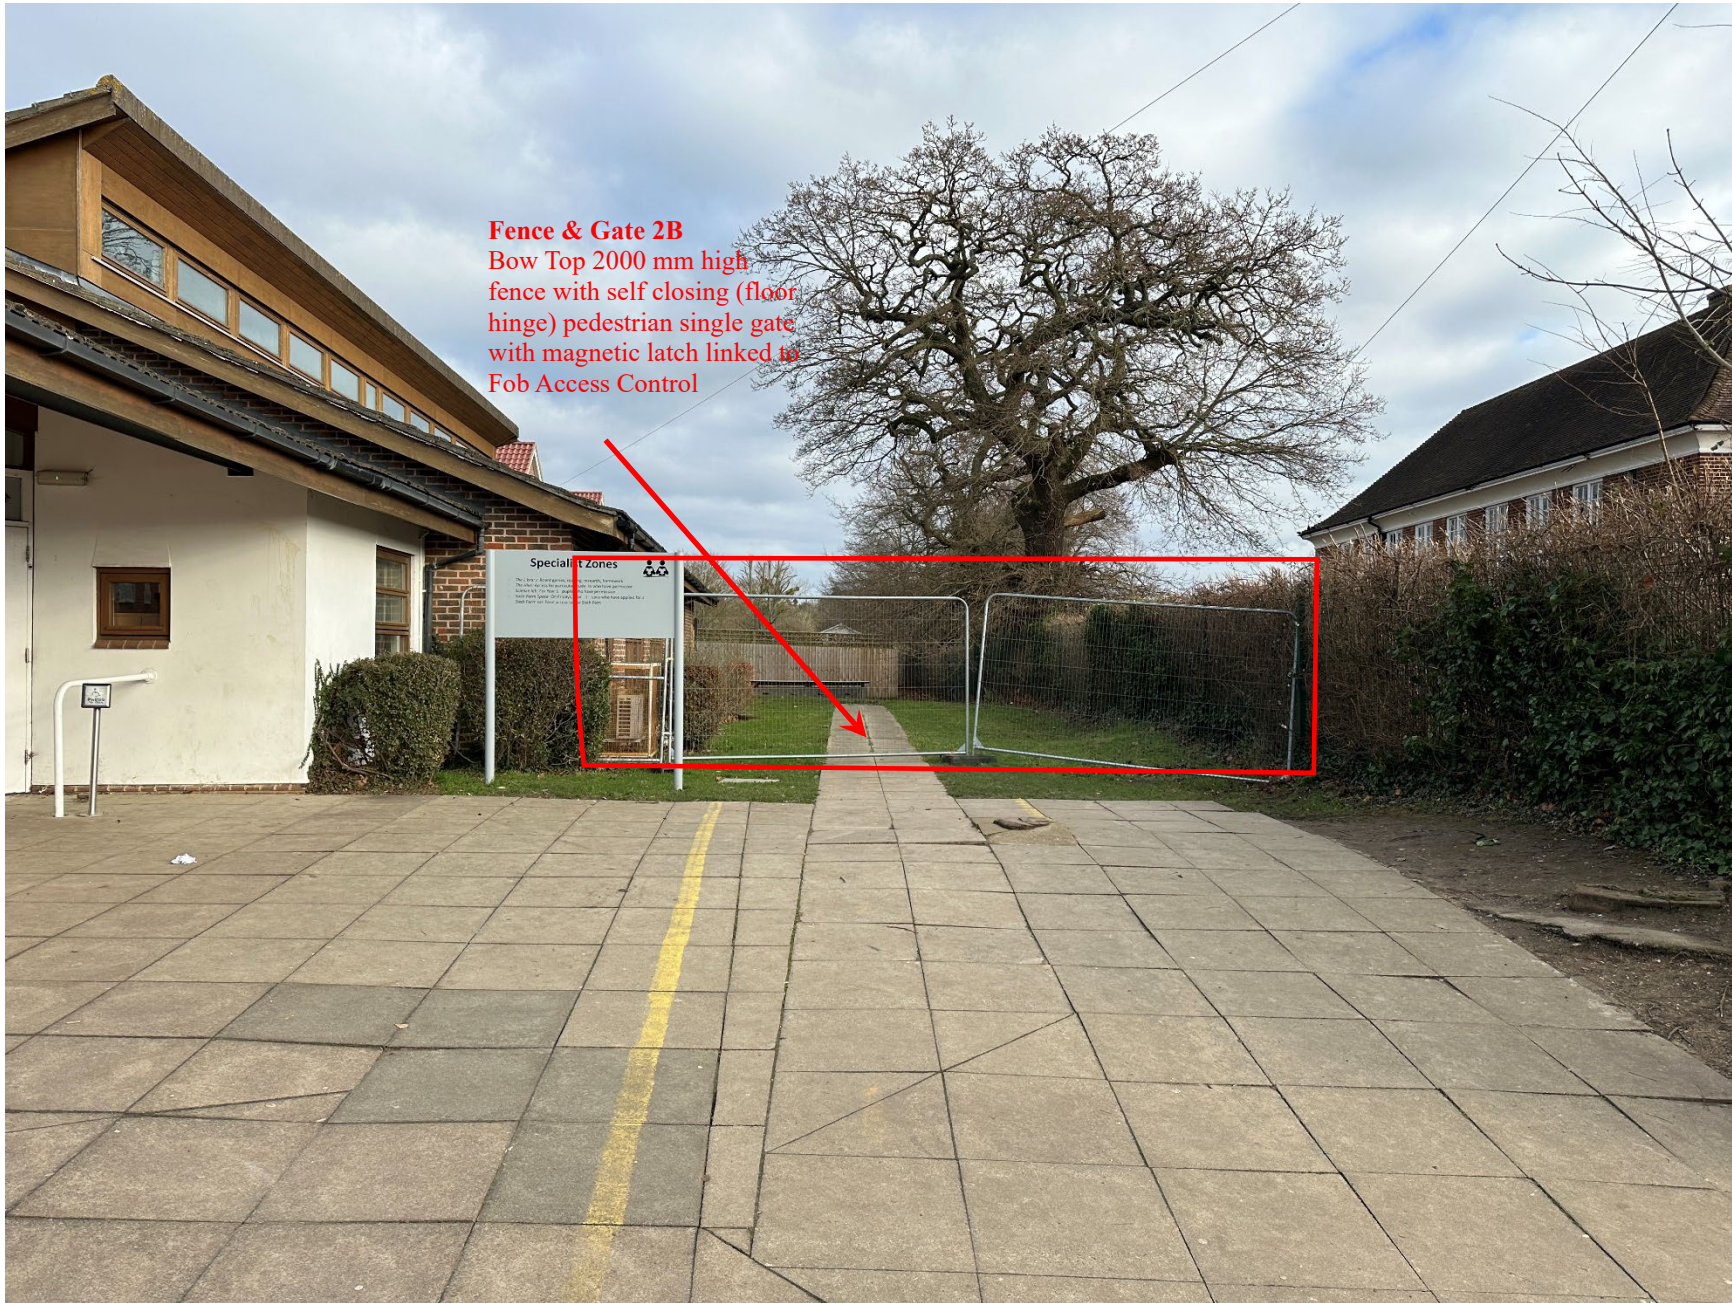



Fence & Gate 2D
Bow Top 2000 mm high
fence with both pedestrian
gate and maintenance
double gate with magnetic
latch to both leafs linked
to Fob Access Control and
Video Entry System.

Fence & Gate 2D

Bow Top 2000 mm high
fence with both pedestrian
gate and maintenance
double gate with magnetic
latch to both leaves linked
to Fob Access Control and
Video Entry System.



Fence & Gate 2C
Bow Top 2000 mm high
fence with full width
double gates with
magnetic latch to both
leaves linked to Fob Access
Control and Video Entry



Fence & Gate 2C
Bow Top 2000 mm high
fence System.

