
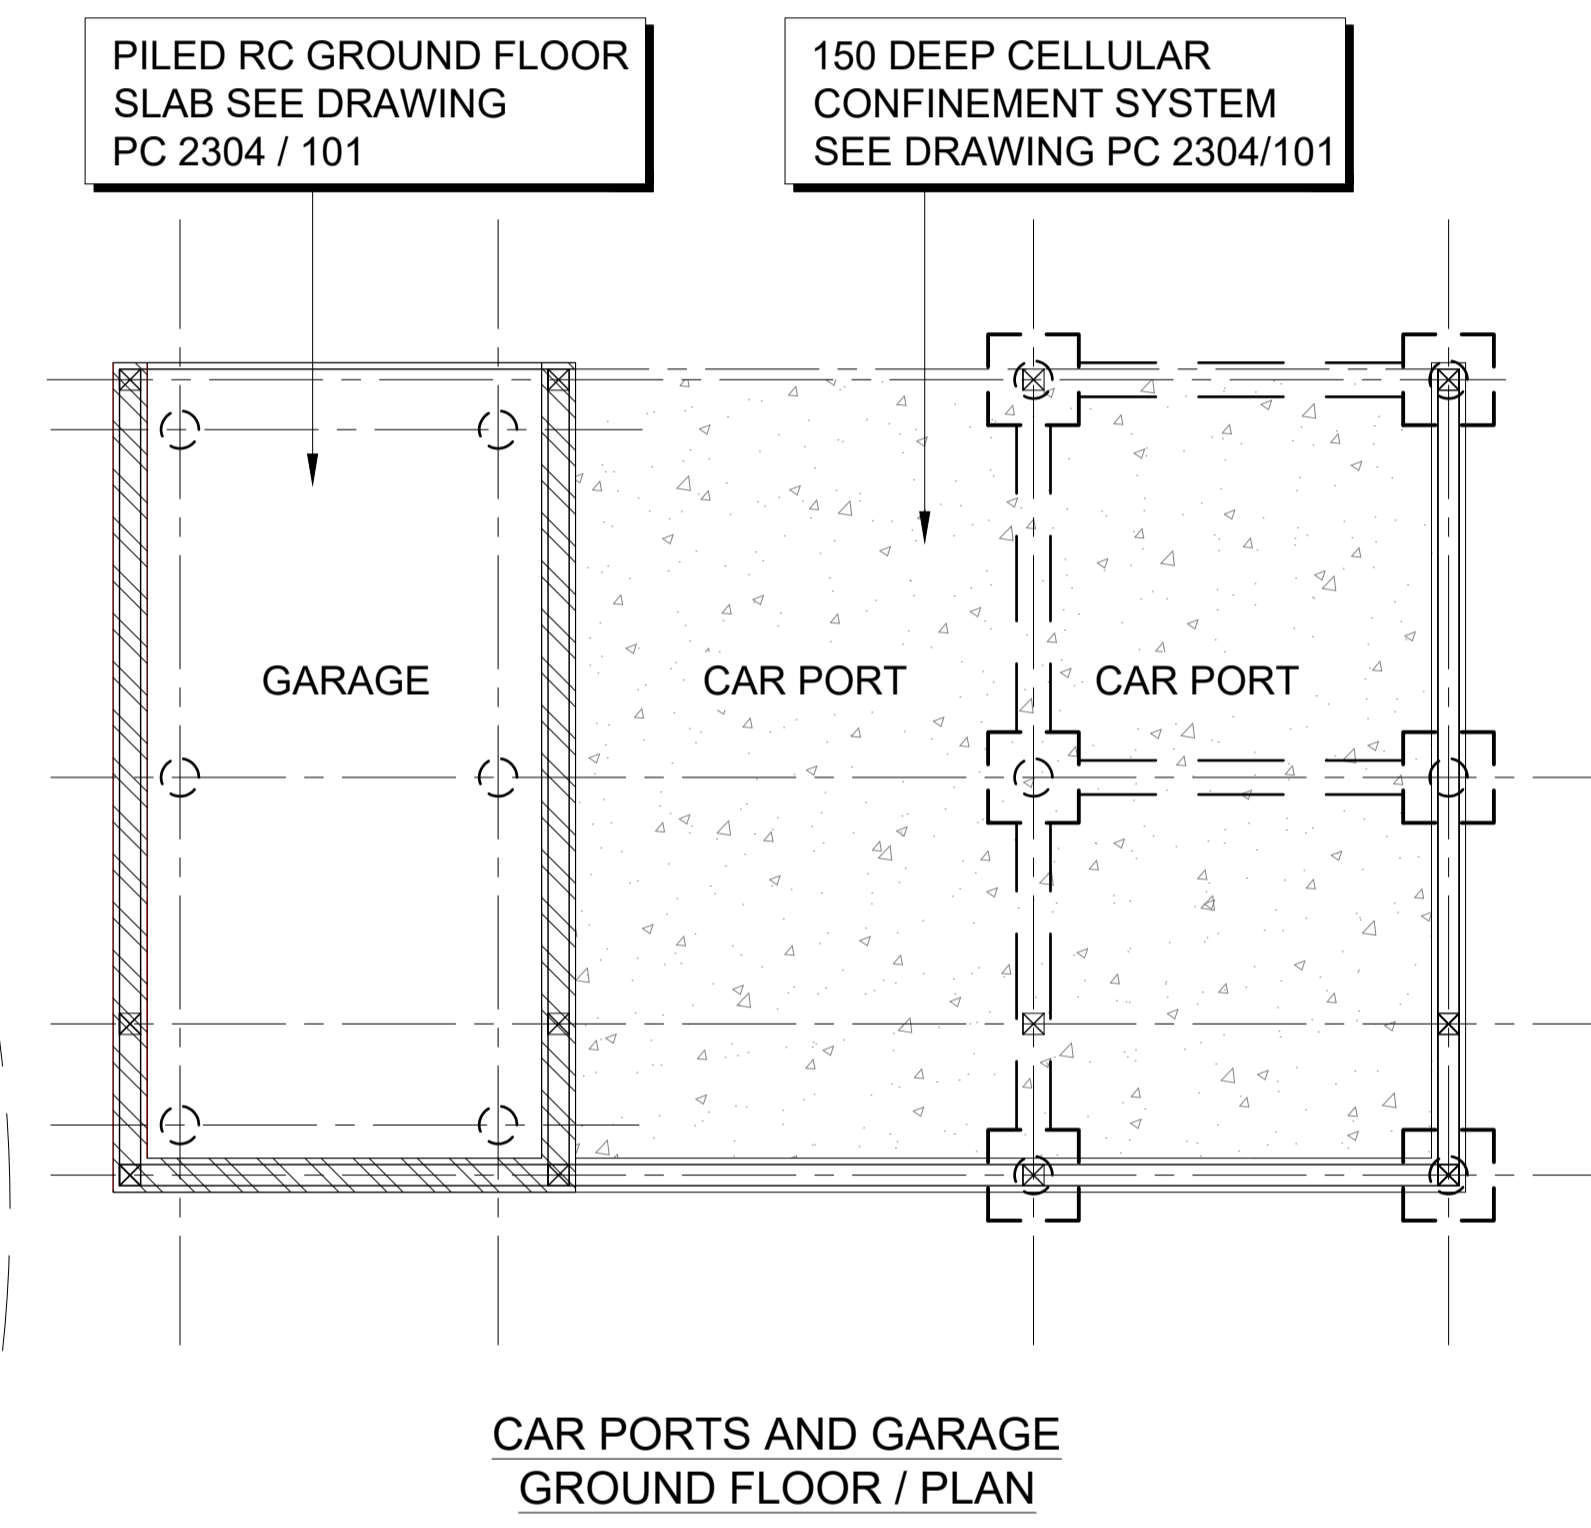


### GENERAL NOTES

1. THIS DRAWING IS TO BE READ IN CONJUNCTION WITH DAN ARCHITECTURAL SERVICES LTD DRAWING AND DETAILS.
2. LOCATION AND SETTING OUT TO BE IN ACCORDANCE WITH THE DAN ARCHITECTURAL SERVICES LTD DRAWING AND DETAILS.
3. THE TIMBER FRAME GARAGE IS TO SPECIALIST DESIGN INCLUDING ALL FIXING DETAILS AS REQUIRED TO THE FOUNDATIONS.

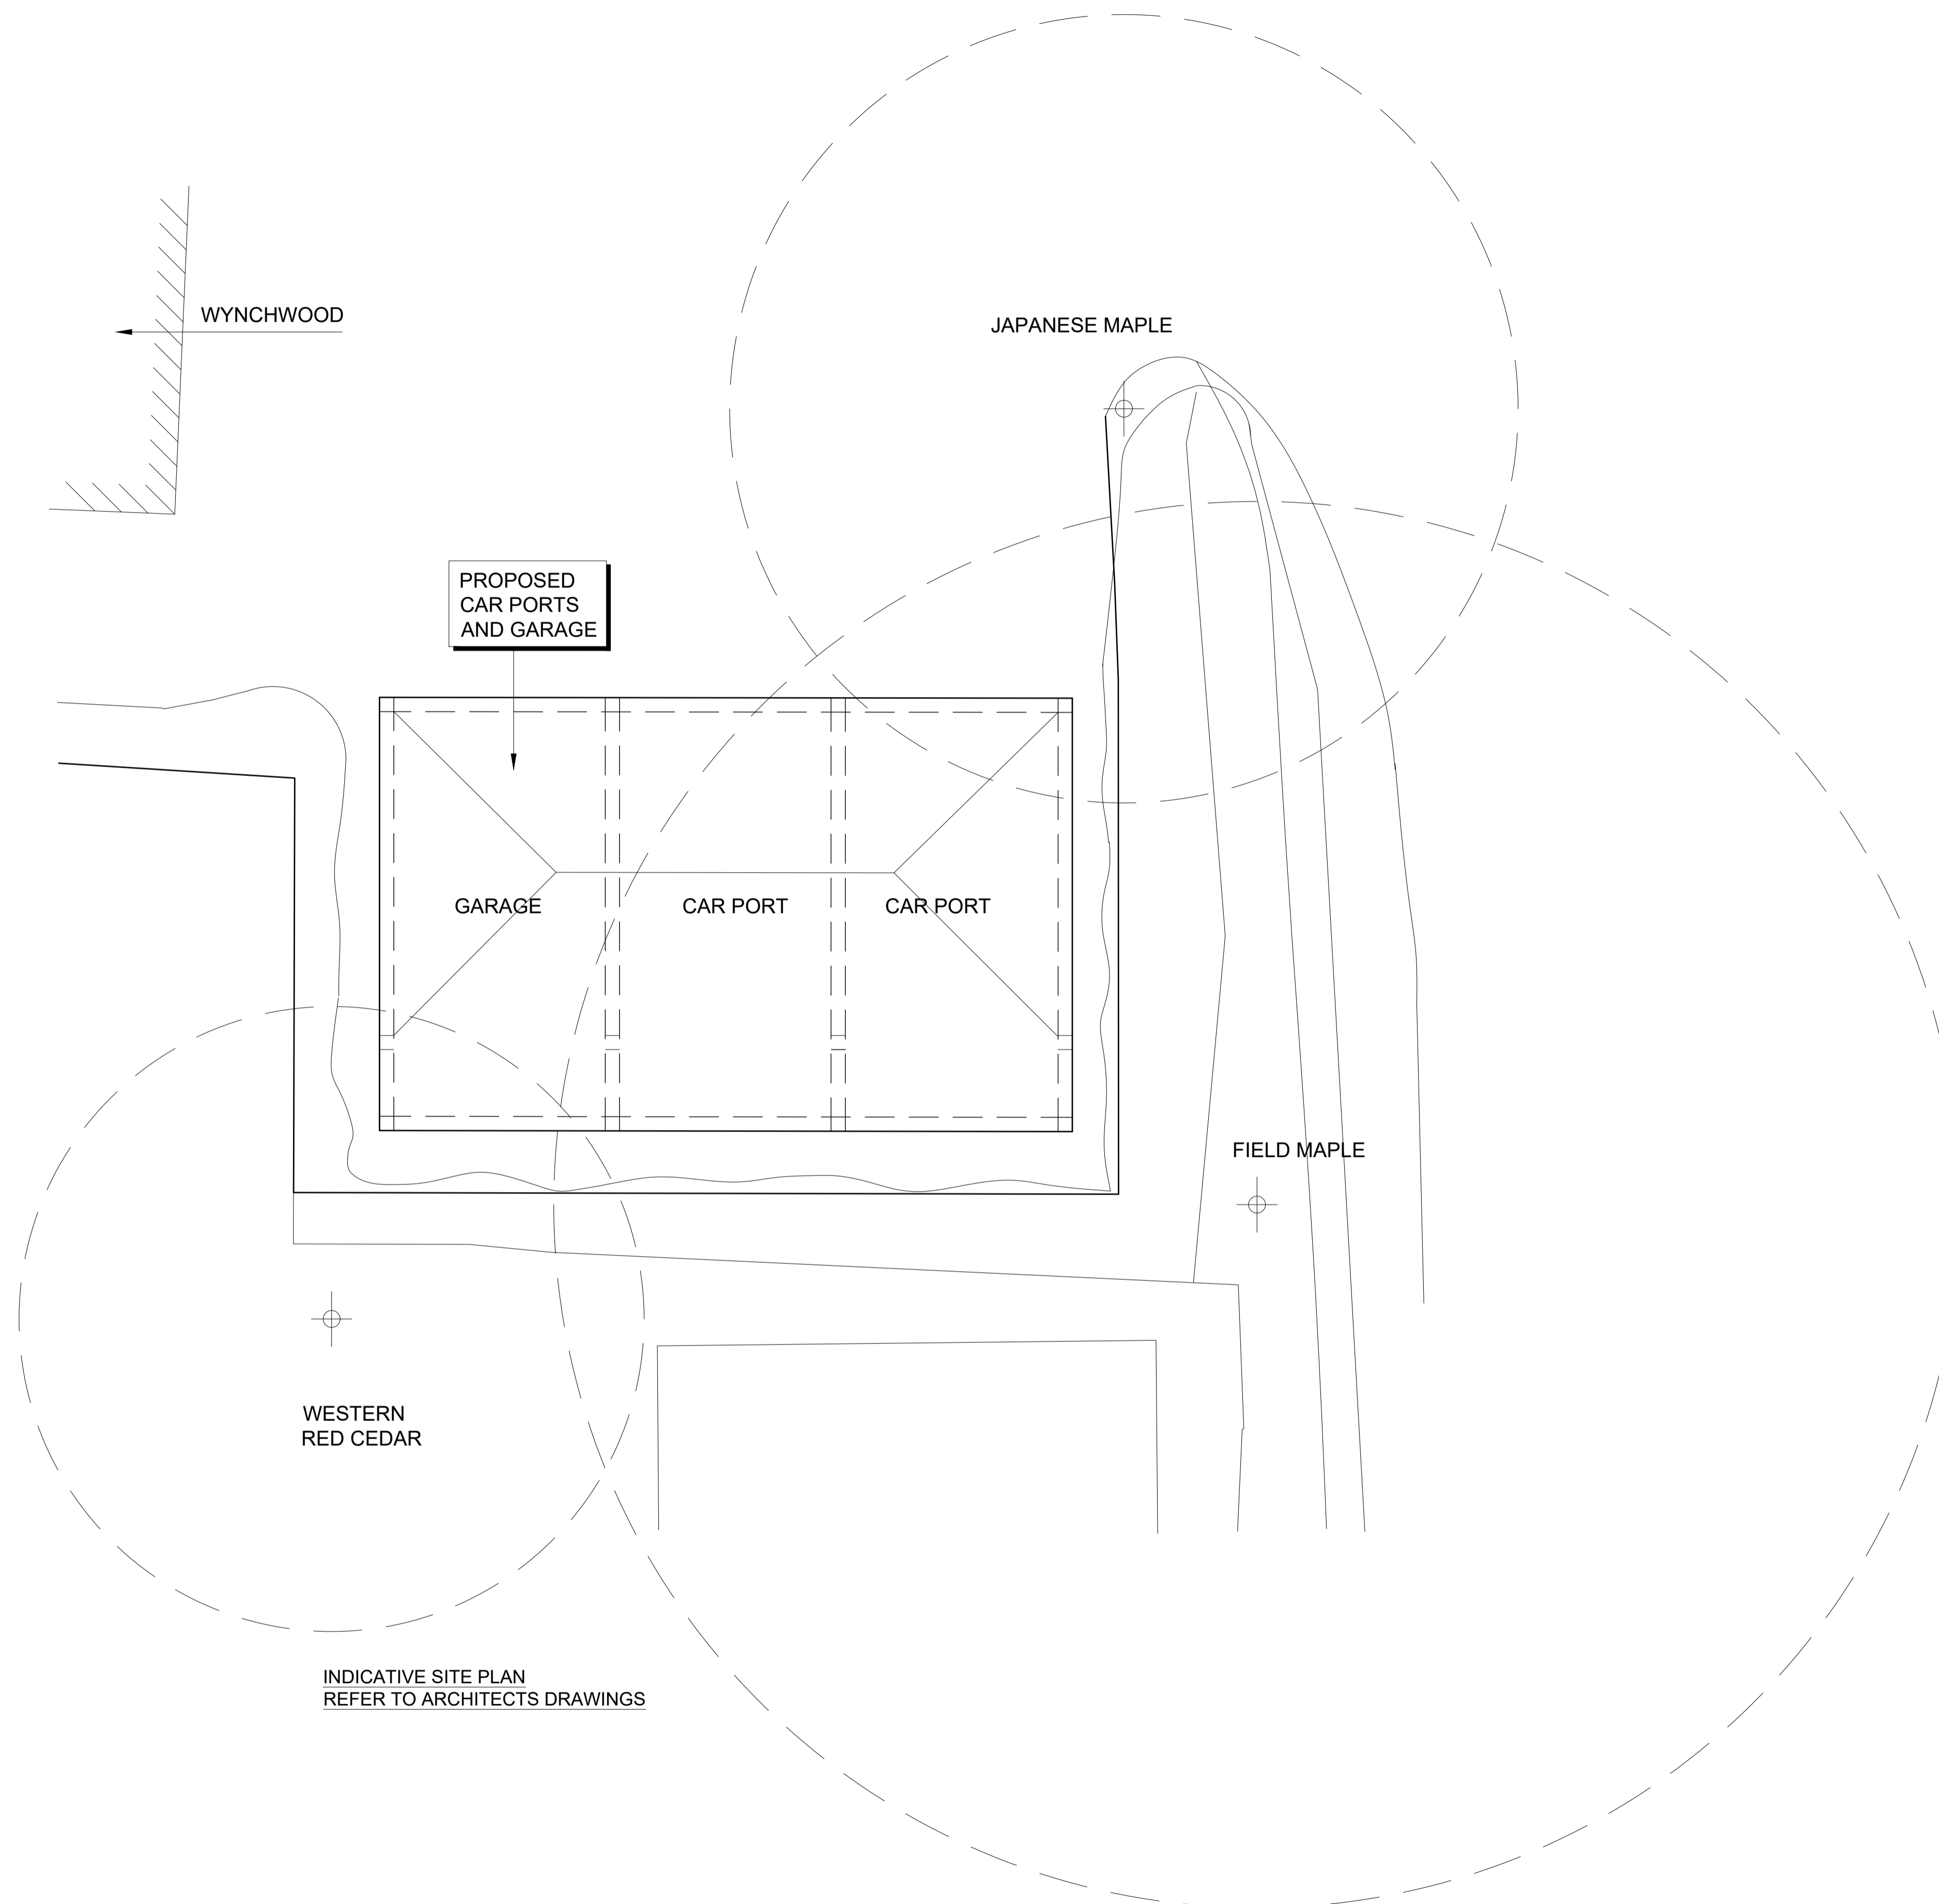

Ref	By	Date	Description	QA
<b>PAUL R COLLINSON</b> Chartered Structural Engineer CEng MICE MStructE 231 Cambridge Road, Hitchin, Herts, SG4 0JR EMAIL: paul2314141@gmail.com				
PROJECT: WYNCHWOOD WINDMILL HILL CHIPPERFIELD, KMINGS LANGLEY, HERTS WD4 9DA				
CLIENT: MR & MRS S McMORROW				
TITLE: PROPOSED CAR PORTS AND GARAGE FOUNDATIONS				
SCALE: NTS			DATE: DEC 2023	
STATUS: FOR PLANNING APPROVAL				
CAD REFERENCE: WYNCHW_100			DRAWING NUMBER: REV: PC 2304 / 100	