


- Extract from Site Plan PR301A to show
- the proposed planting to achieve Biodiversity Net Gain
 - the Tree Protection Measures during works
 - position of cycle shed S
- (amended plan 22/01/2024)

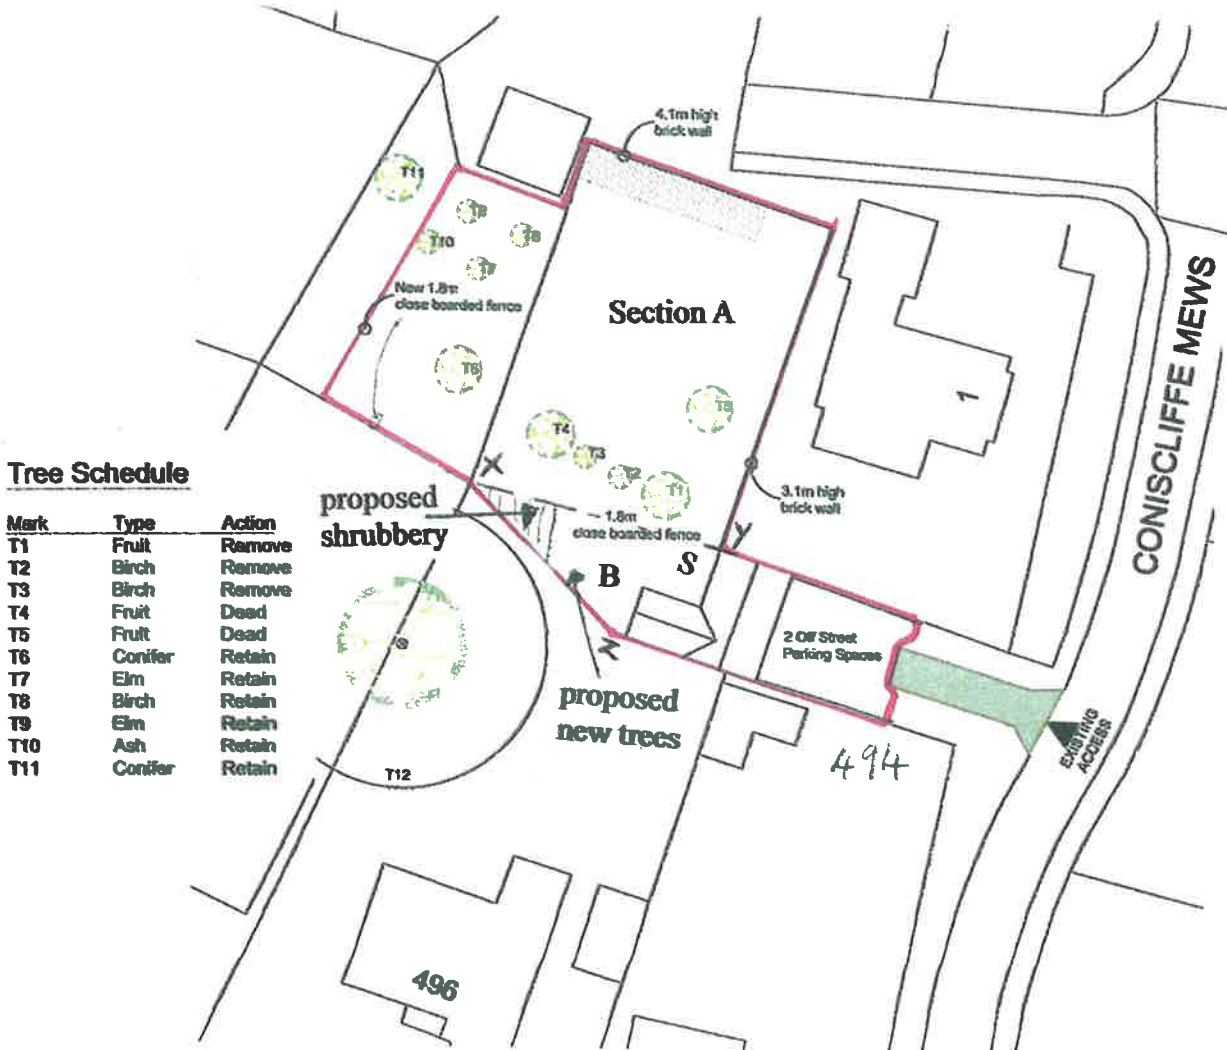

From X to Y there is an existing close-boarded 1.8m high timber fence preventing entry of any kind into any part of Section A from Section B.

Position of proposed cycle storage shed shown as S.

Trees T1, T2, T3 are to be removed and T4 and T5 are dead. The Root Protection Areas of the remaining trees do not reach the existing 1.8m high fence XY. There is no entry into section A from Section B, so the trees are fully protected.