


PROPOSED CYCLE STORAGE SHED

X

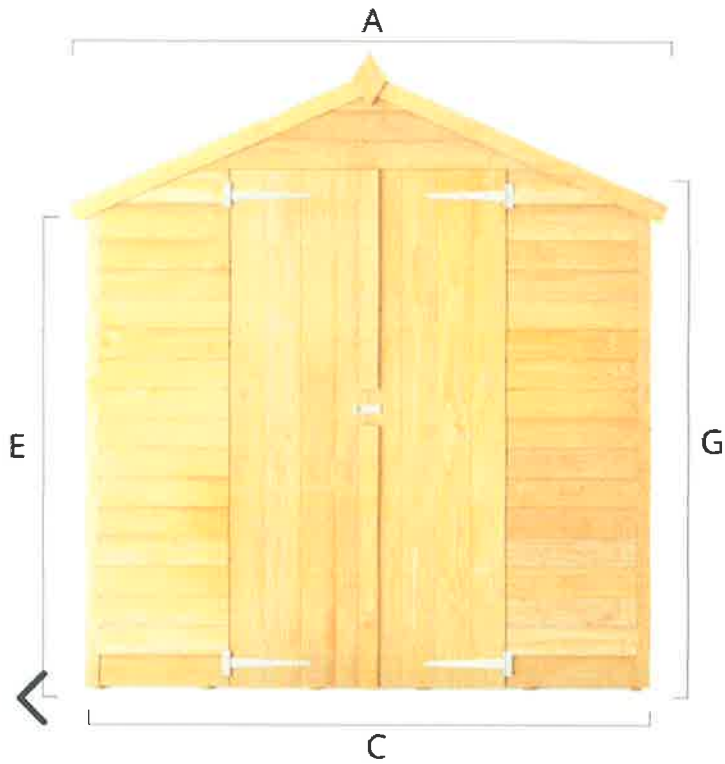

- A- Roof Width - 190cm (6' 3")
- B- Roof Depth - 240cm (7' 11")
- C- Base Width - 175cm (5' 9")
- D- Base Depth - 235cm (7' 9")
- E- Eaves Height - 156cm (5' 1")
- F- Roof Height - 199cm (6' 6")
- G- Door Height - 160cm (5' 3")

