



All dimensions are marked in mm

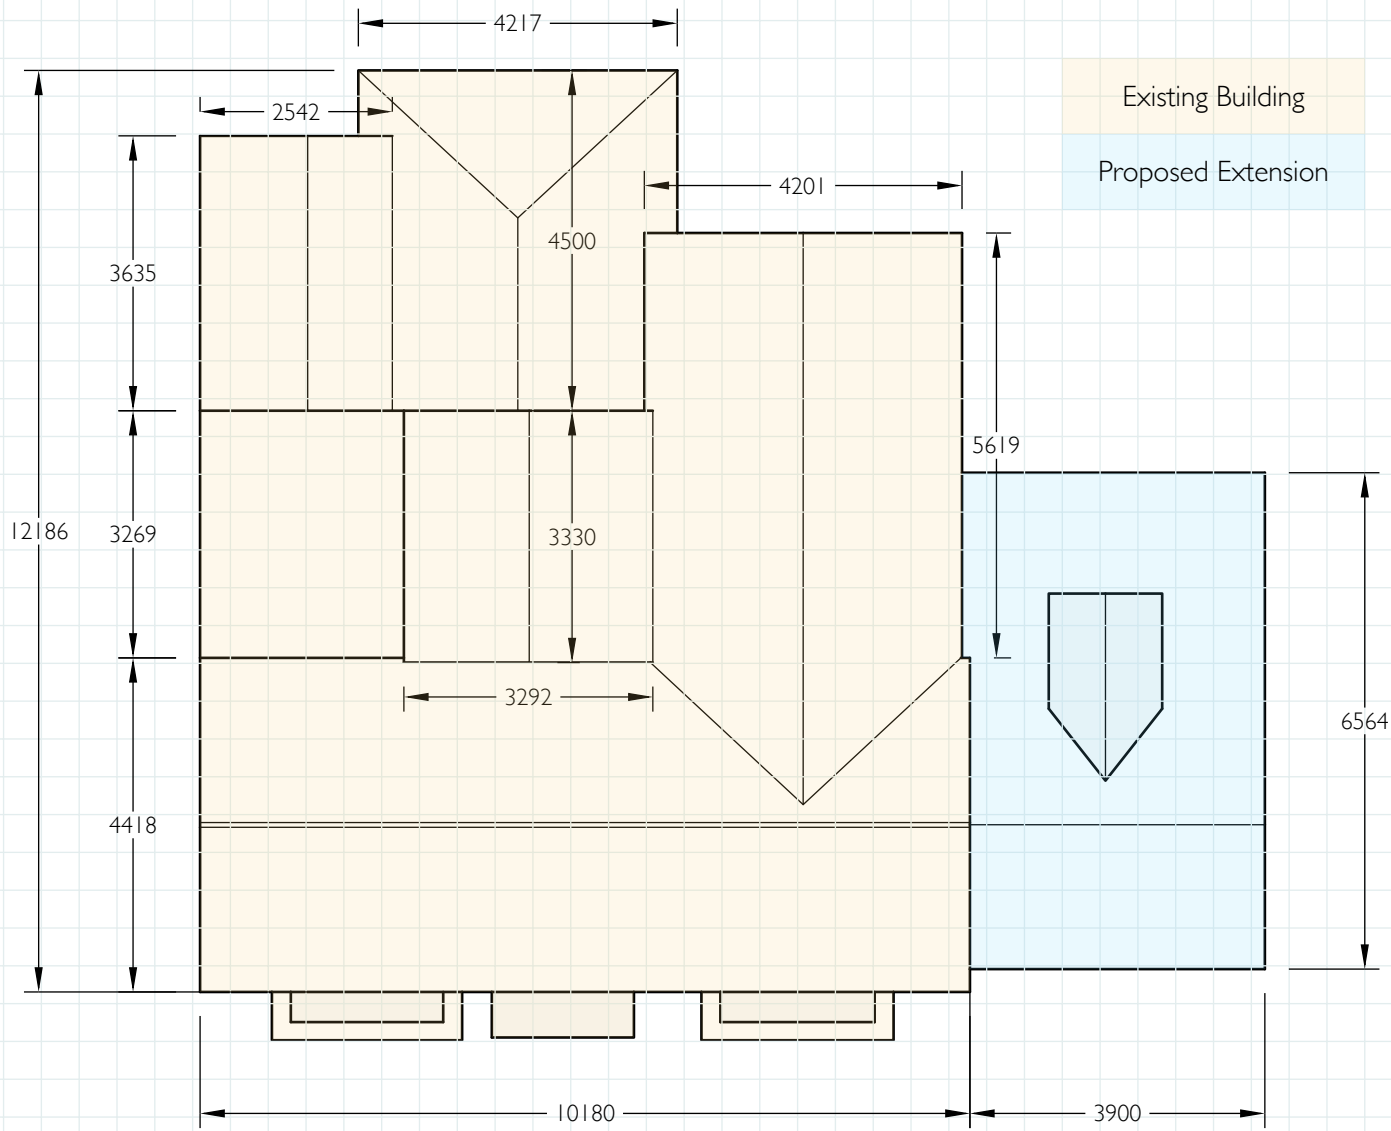

Existing Building
Proposed Extension

Roof Plan
119 Mildenhall Road

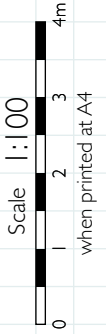

CLIENT
D Dodds
PROJECT
119 Mildenhall Road
DRAWN BY
Mark Herbert
DATE OF ORIGIN
February 7, 2023
UPDATED
January 16, 2024