



01

# TOPOGRAPHICAL SURVEY

Scale: 1:200

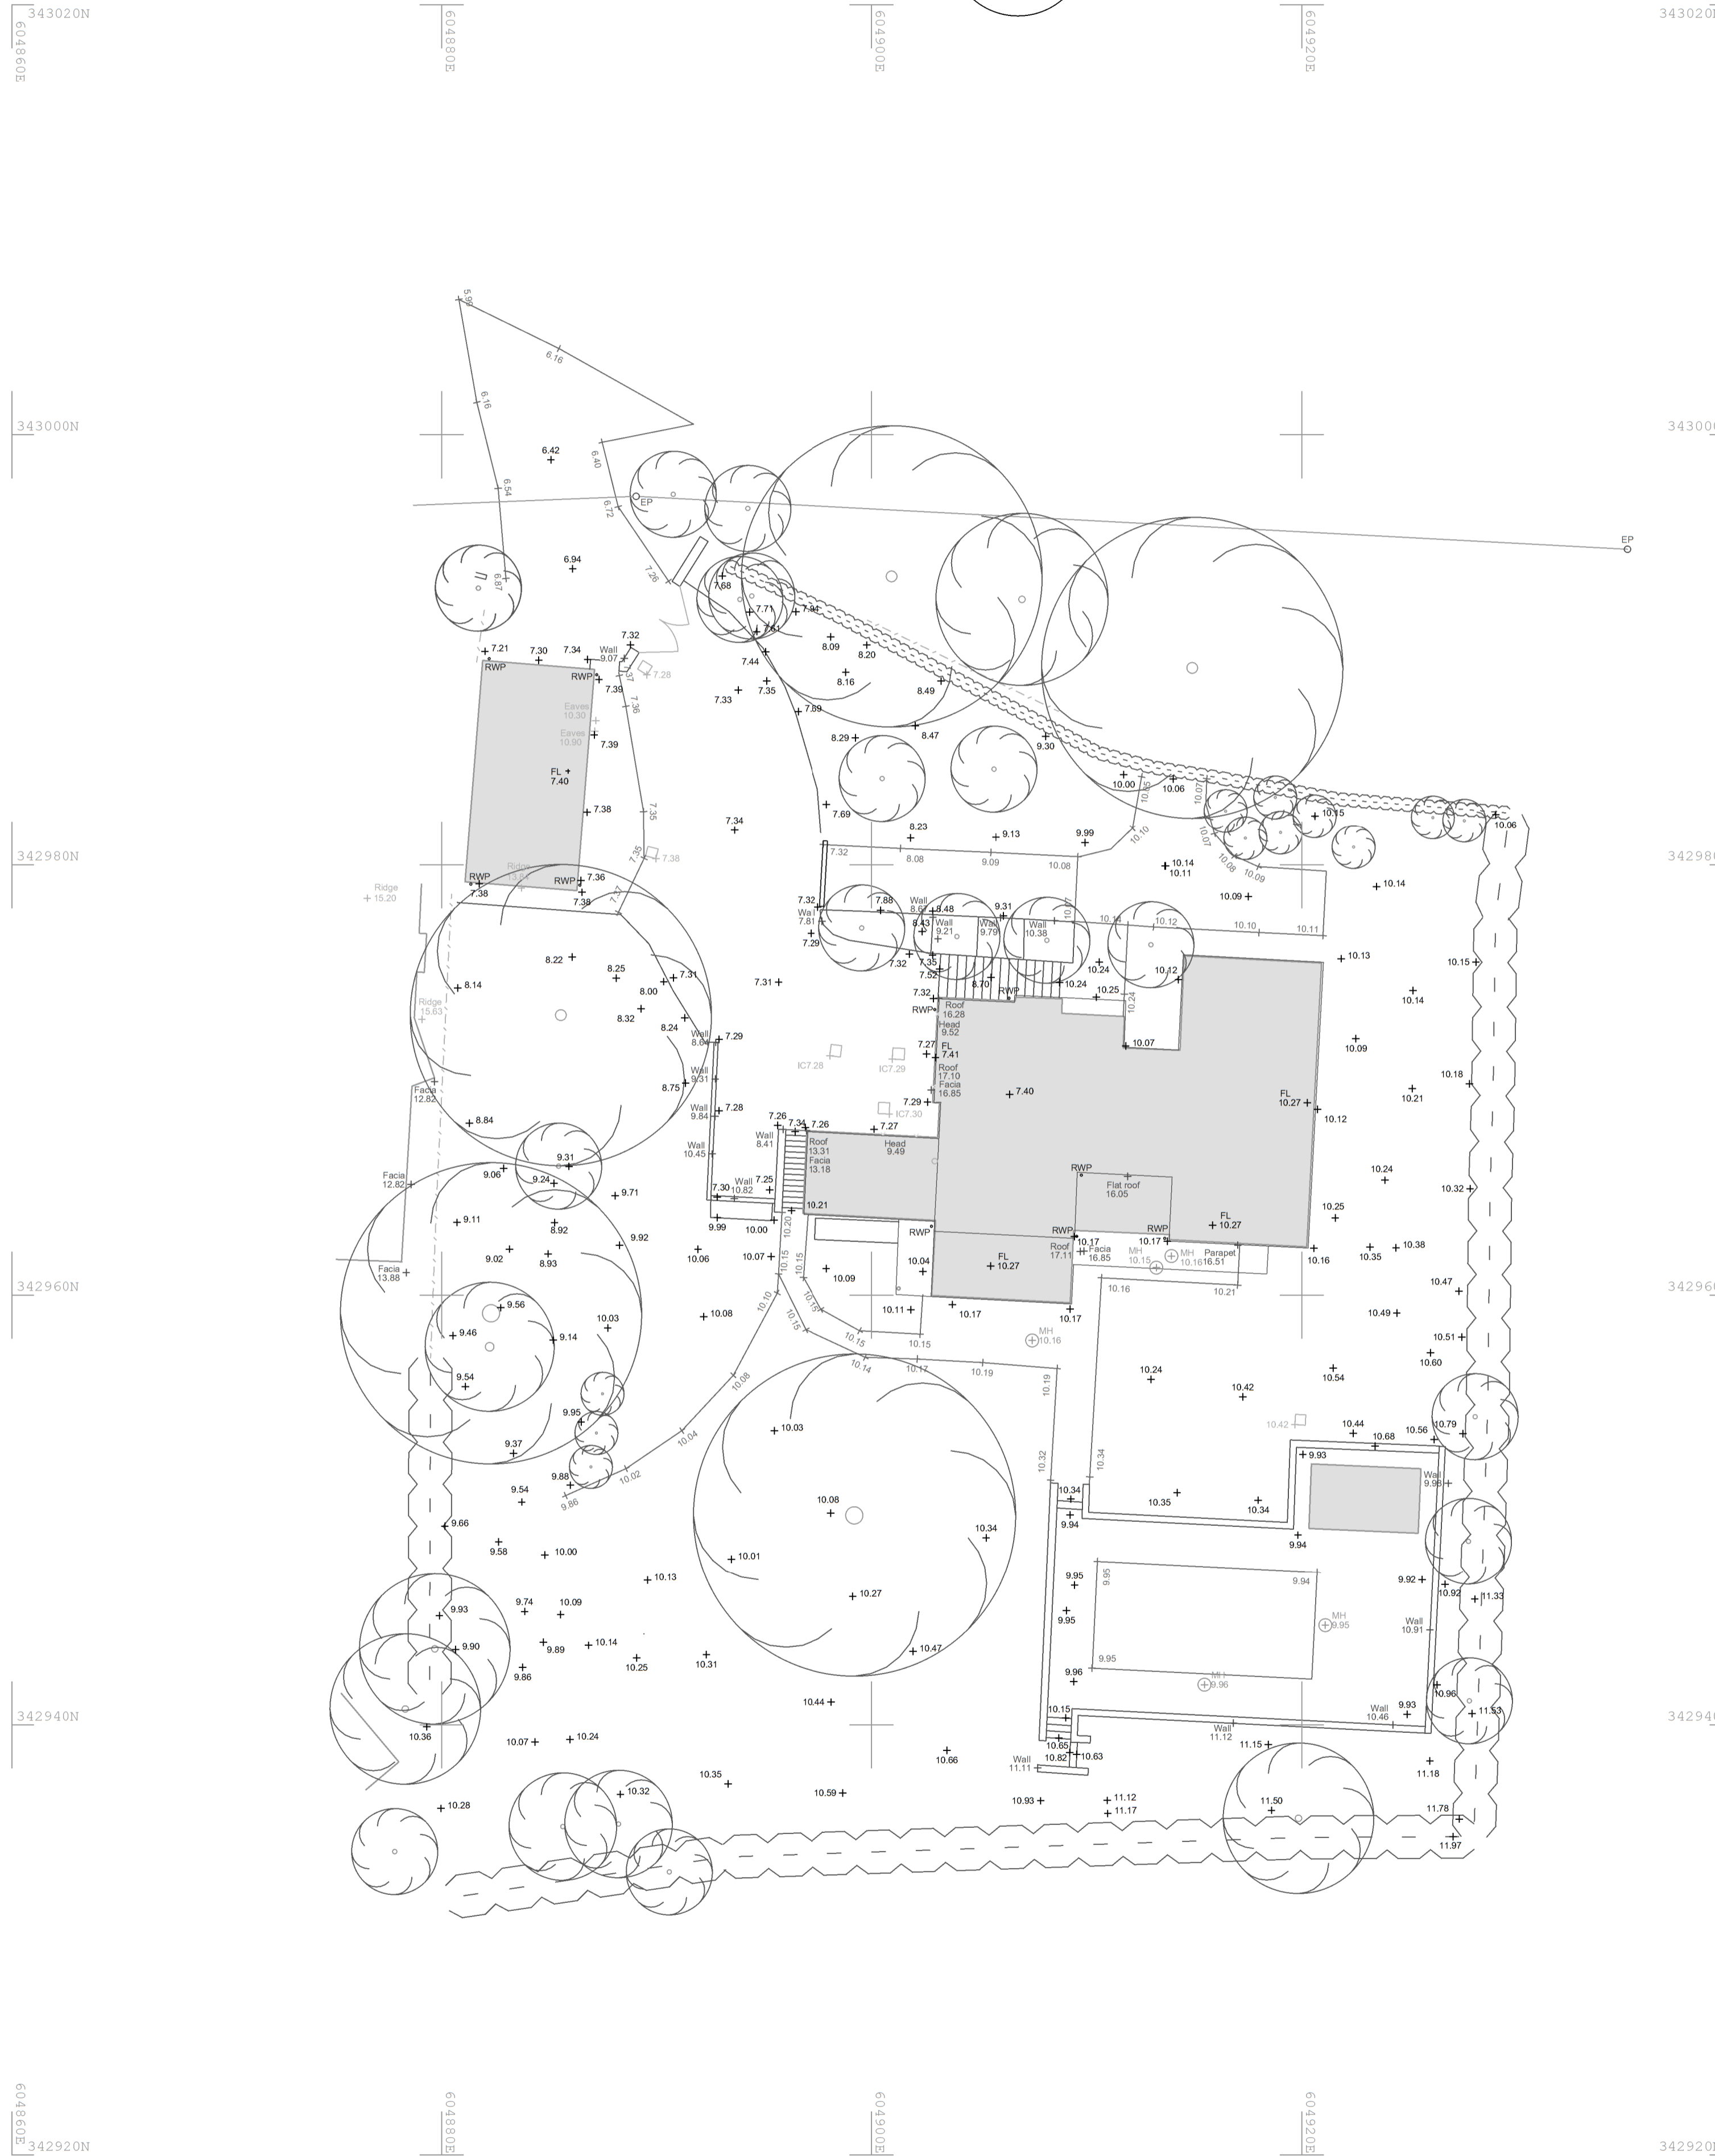

Notes:

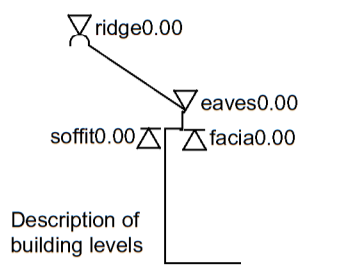

Survey to Ordnance Survey grid and datum by RTK GPS translated from ETR89 to OSGB36(15) coordinates using OSTN/GM15 models. Local scale factor 1.000

Trees identified where possible but subject to confirmation from arborist. Tree heights approximate unless otherwise stated or shown by level above datum.

Thomas Goodliffe Surveying Ltd Copyright 2023

<b>Thomas Goodliffe Surveying Ltd</b> Measured Building and Land Surveys			
REV:	DESCRIPTION:	BY:	DATE:
STATUS:			

**Thomas Goodliffe Surveying Ltd**  
2 Wolferton Road  
Itingham  
Norfolk NR11 7BA  
01263 587386  
tom@tgsurveying.co.uk

CLIENT:  
Tim Schofield

SITE:  
Arcady,  
Cley next the Sea

TITLE:  
TOPOGRAPHICAL SURVEY

SCALE AT A1: 1:200	DATE: 13/12/23	DRAWN: TJWG	CHECKED: TJWG
PROJECT NO: 2143	DRAWING NO: A1/001	REVISION: -	

