


GROUND FLOOR PLAN

PROPOSED FLOOR PLANS 1:100

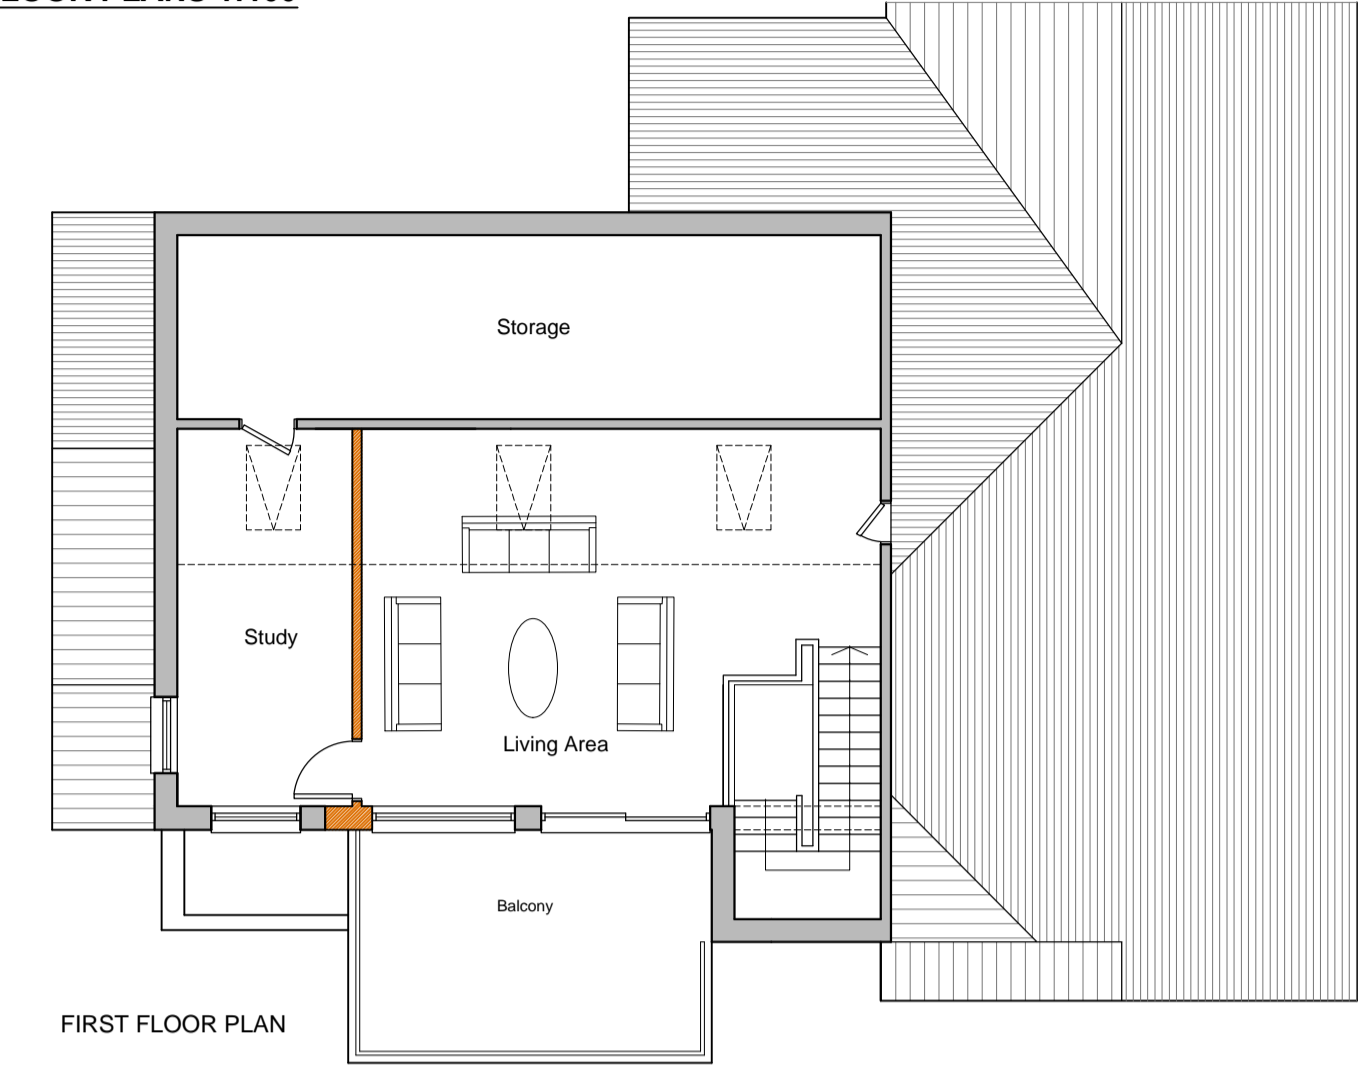


FIRST FLOOR PLAN

PROPOSED ELEVATIONS 1:100



PROPOSED REAR (SOUTH) ELEVATION

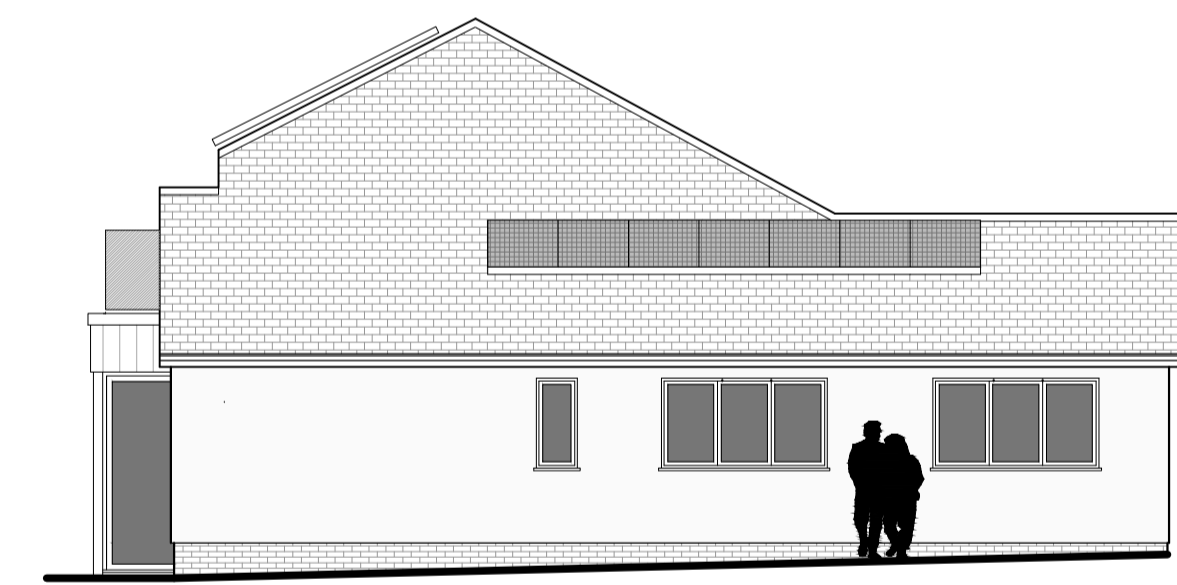


SIDE (EAST) ELEVATION



PROPOSED FRONT (NORTH) ELEVATION



SIDE (WEST) ELEVATION

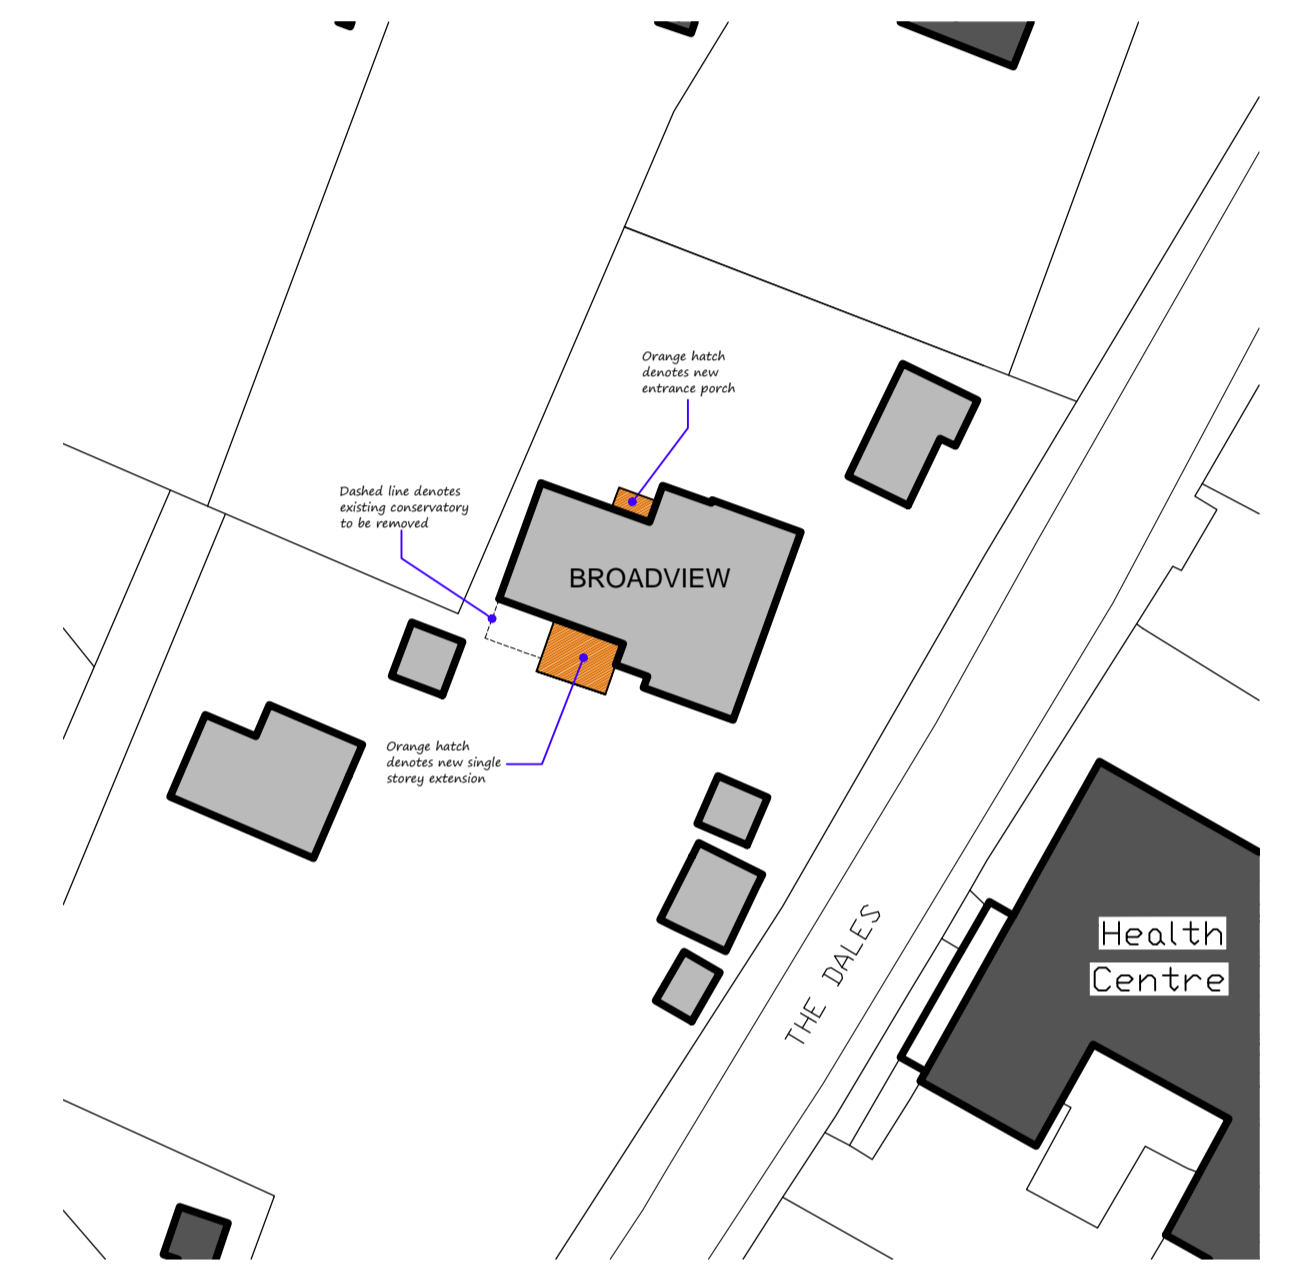

PROPOSED SITE PLAN 1:500

**A SQUARED ARCHITECTS**

1 NETHERCONESFORD  
53-55 KING STREET  
NORWICH, NR1 1PW

T: (01603) 664379  
F: (01603) 631352

RIBA Chartered Practice  
www.asquaredarchitects.com

mail@asquaredarchitects.com

Client  
Miss Camilla Bell

Job  
Alterations & Extensions to  
Broadview, 29 The St  
Brundall, Norfolk

Drawing Title  
Proposed Drawings

Scale  
1:100/500/1250@A1

Date  
2 Dec 23

Drawn By  
mja

Status  
 PRELIMINARY  
 PLANNING

Drawing No.  
23 / 24 / 04

Rev.  
 BUILDING REGS  
 TENDER  
 CONSTRUCTION  
 AS BUILT