



**Ground floor**  
1 : 100

First floor area = 109msq

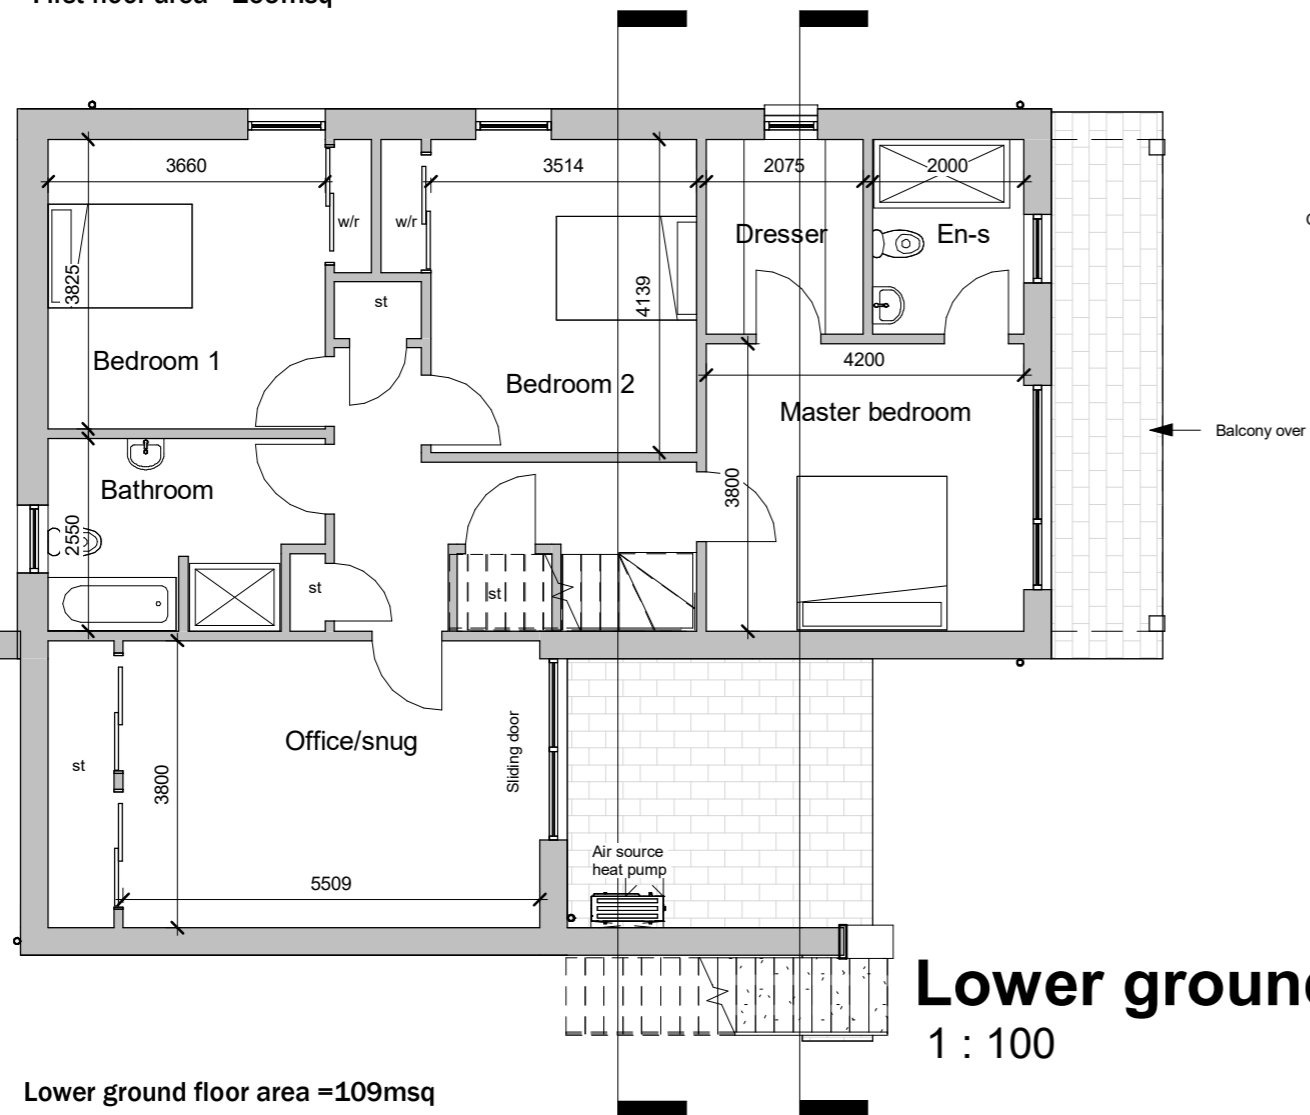


**Lower ground**  
1 : 100


Lower ground floor area = 109msq

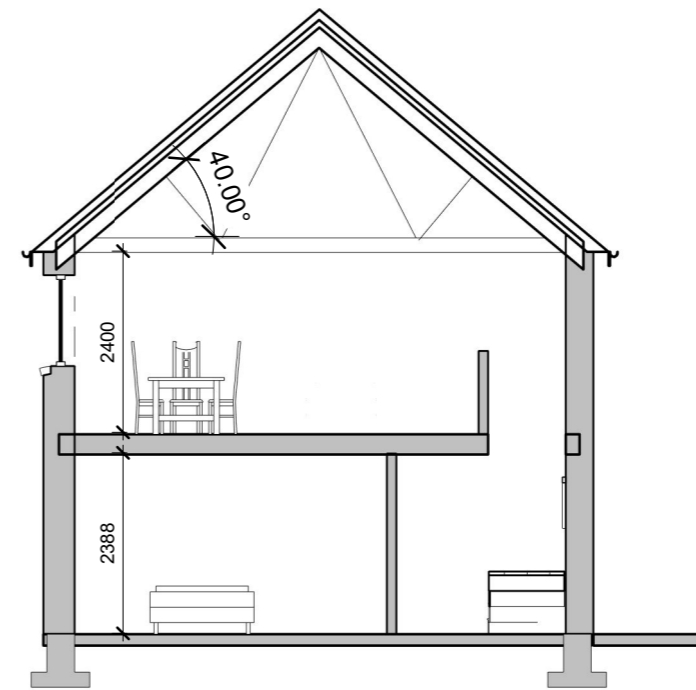

**Section thru dining**  
1 : 100

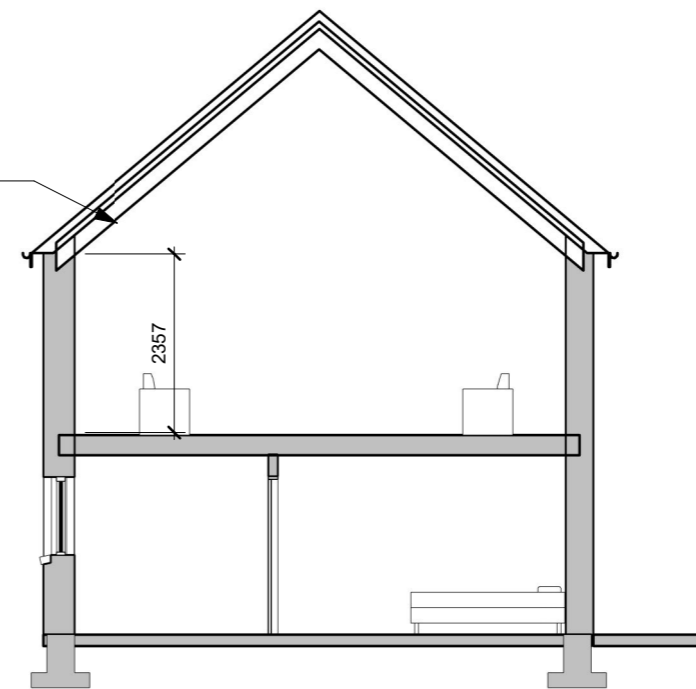

**Section thru lounge**  
1 : 100

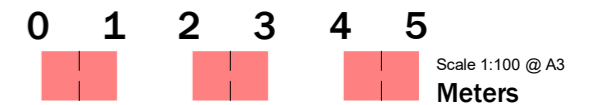

Rev	Description	Date
	Planning issue	
	Hal McCallum	
	Site at Craigrory	
	Plans	
Date		10.11.23
Drawn by		GIR
Scale		1 : 100
2021 086 - 001		

1. Protected by copyright, no reproduction without express permission from architect.
2. Contractor is responsible for checking all dimensions prior to construction.
3. Discrepancies to be referred to architect for decision.
4. Must be read in conjunction with written spec and engineers/sub-contractors construction information.

