






Existing Section A
1:50

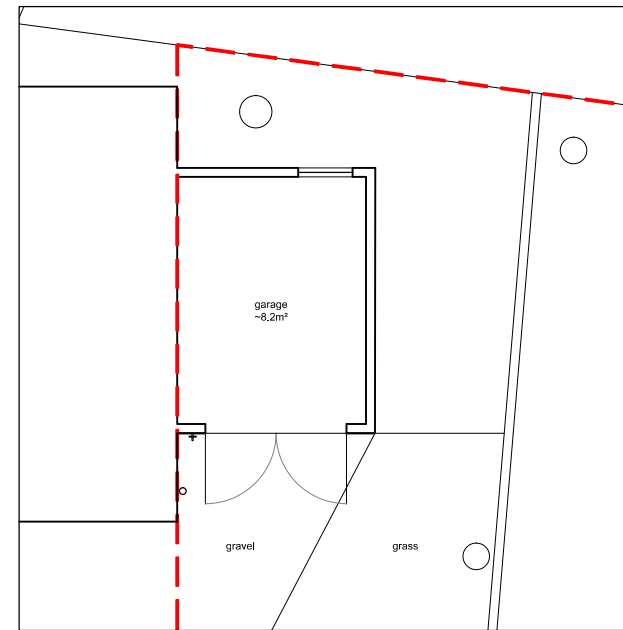

Garage Floor Plan
1:100

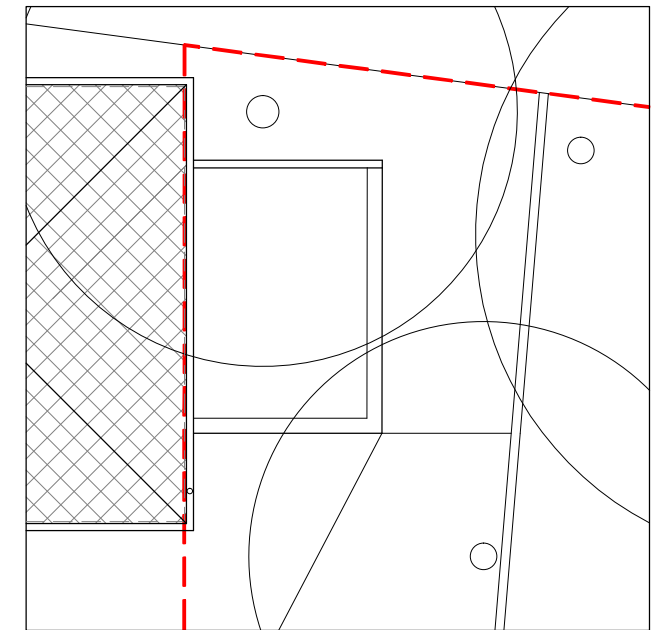

Garage Roof Plan
1:100

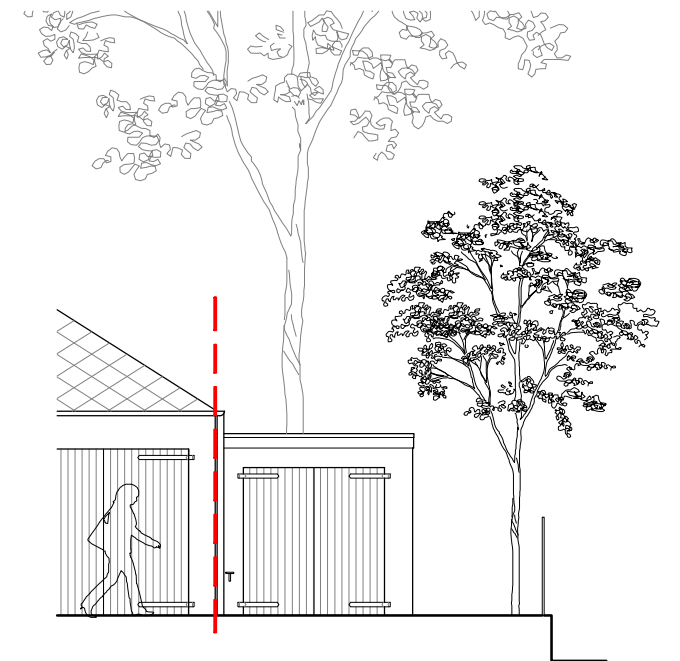


Garage Front Elevation
1:100

REVISIONS

REV	DATE	NOTE

TOLA LTD

33 Inchcolm Drive, North Queensferry, KY11 1LD
 laura.wardrop@gmail.com 07739351938
 tomrobertsonsmith@gmail.com 07709489684

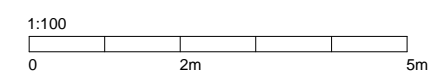

All dimensions to be checked on site before proceeding with works. Boundary lines are indicative. TOLA shall be notified in writing of any discrepancies.

PROJECT:	Alterations & Extension at Chiltern Lodge, 13 Hamilton Rd, N. Berwick
PROJECT NO:	2305
CLIENT:	McGrath
DRAWING NAME:	Existing Section & Garage
SCALE:	1:100 & 1:50 at A3
PURPOSE:	Existing
DRAWING NO:	EX04
REVISION:	A