

1. horizontal shiplap timber cladding to match extg, white RAL9010
2. plain clay tiles to match extg
3. sandstone wall sill to match extg
4. render base course to match extg, white RAL9010
5. glazed timber frame window & external door to match extg, white RAL9010
6. timber deck & steps to match extg
7. aluminium rainwater goods to match extg, black RAL9005
8. Velux roof windows to match extg, standard black aluminium finish, black RAL9005
9. photovoltaic solar panels to 2x existing roof pitches
10. aluminium bi-fold doors, white RAL9010



South Elevation




East Elevation

REVISIONS

REV	DATE	NOTE

TOLA LTD

33 Inchcolm Drive, North Queensferry, KY11 1LD
 laura.wardrop@gmail.com 07739351938
 tomrobertsonsmith@gmail.com 07709489684

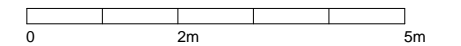

All dimensions to be checked on site before proceeding with works. Boundary lines are indicative. TOLA shall be notified in writing of any discrepancies.

PROJECT:	Alterations & Extension at Chiltern Lodge, 13 Hamilton Rd, N. Berwick	
PROJECT NO:	2305	
CLIENT:	McGrath	
DRAWING NAME:	Proposed South & East Elevations	
SCALE:	1:100 at A3	
PURPOSE:	Planning	
DRAWING NO:	PL03	REVISION: A