


Plan 01

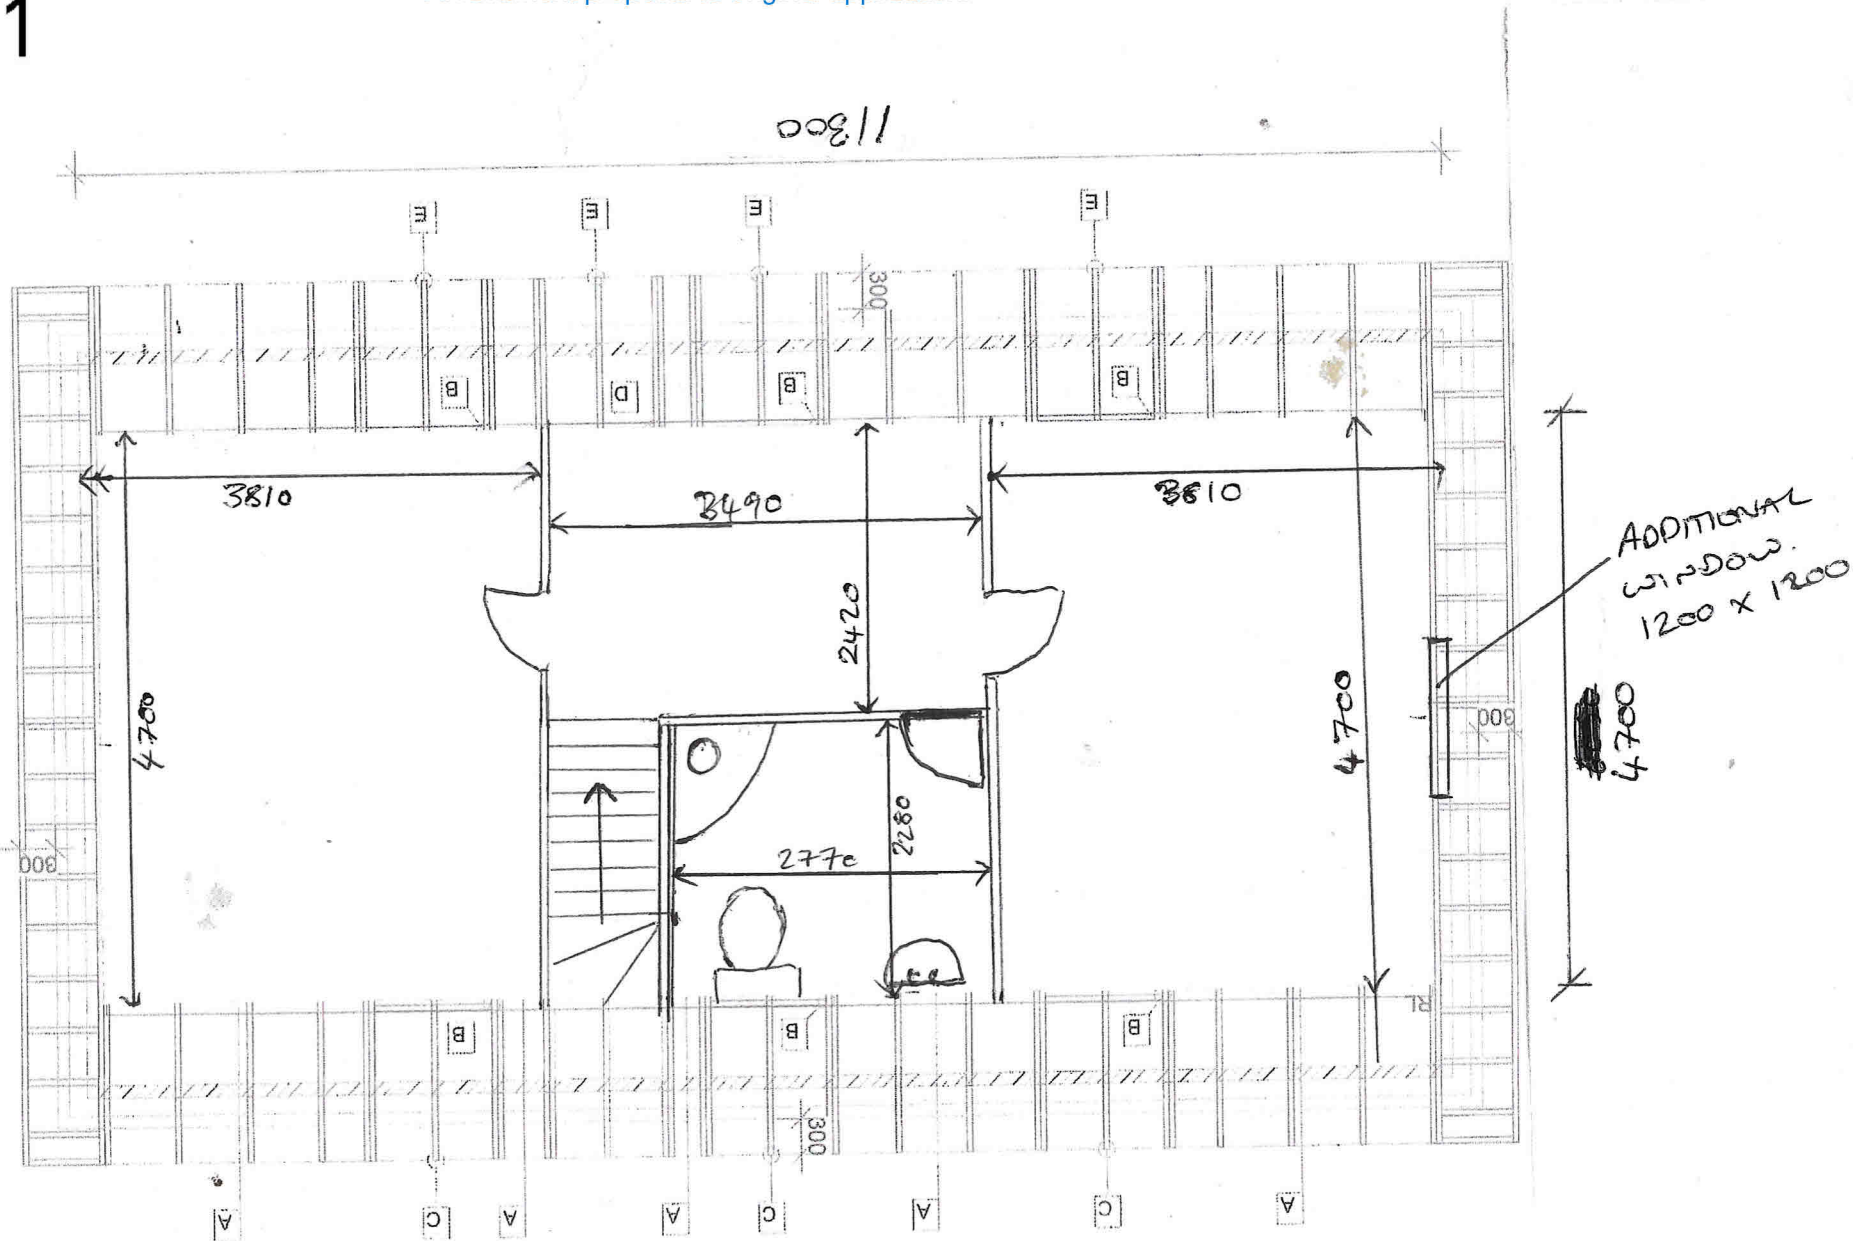

Ref : PP12719174

