




The copyright of this drawing is vested with Cullen Associates and must not be copied or reproduced without the consent of the company. Figured dimensions to be taken from this drawing DO NOT SCALE. All contractors must visit the site and be responsible for checking all setting out dimensions and notifying Cullen Associates of any discrepancies prior to any manufacture or construction work.

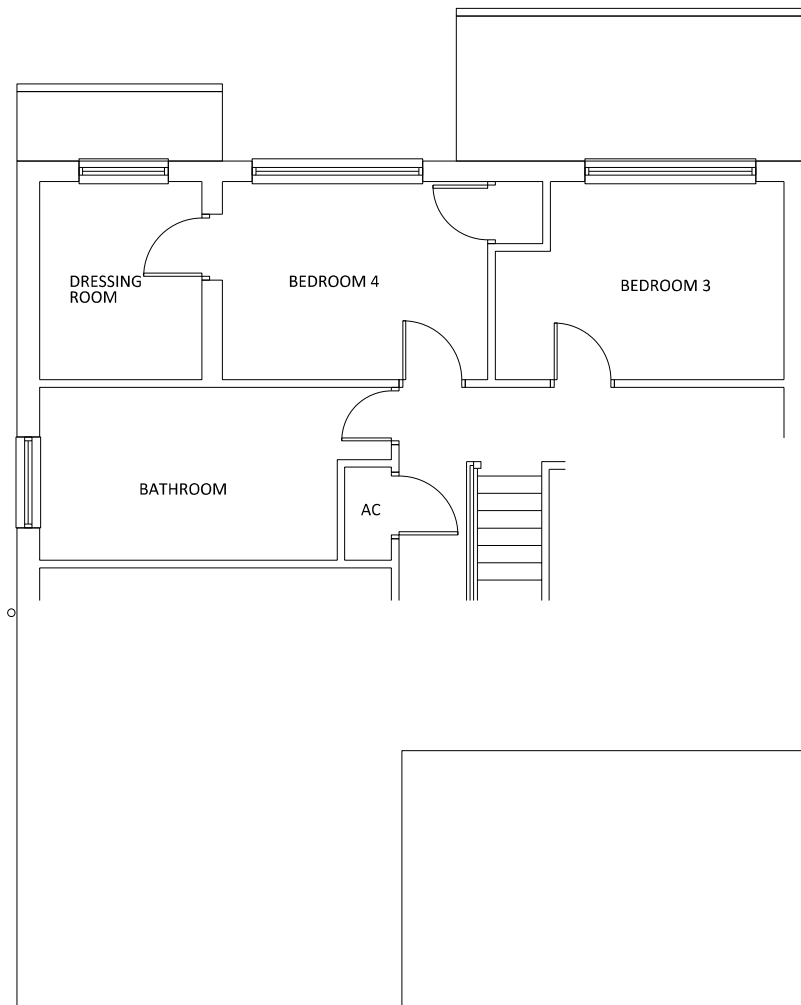


FIRST FLOOR PLAN

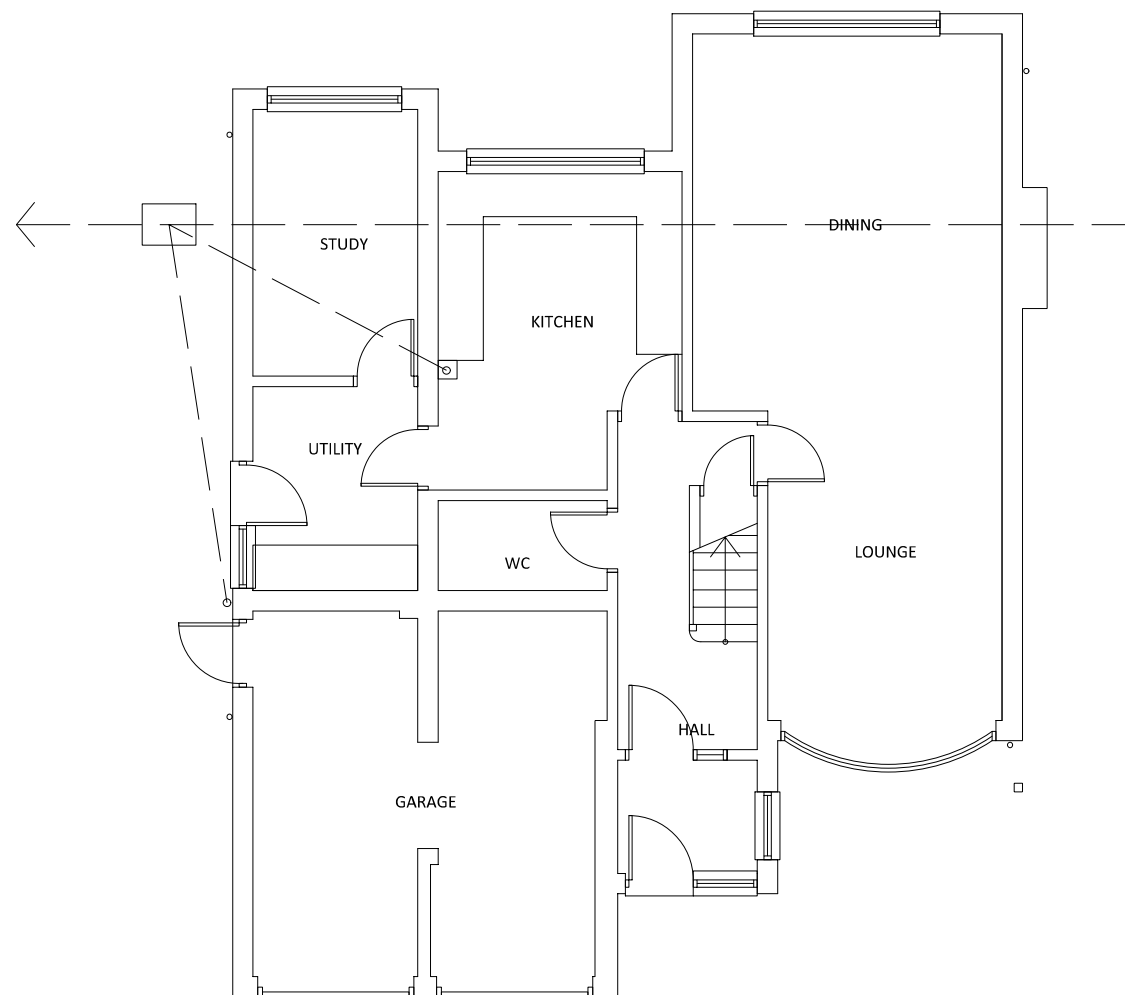

GROUND FLOOR PLAN

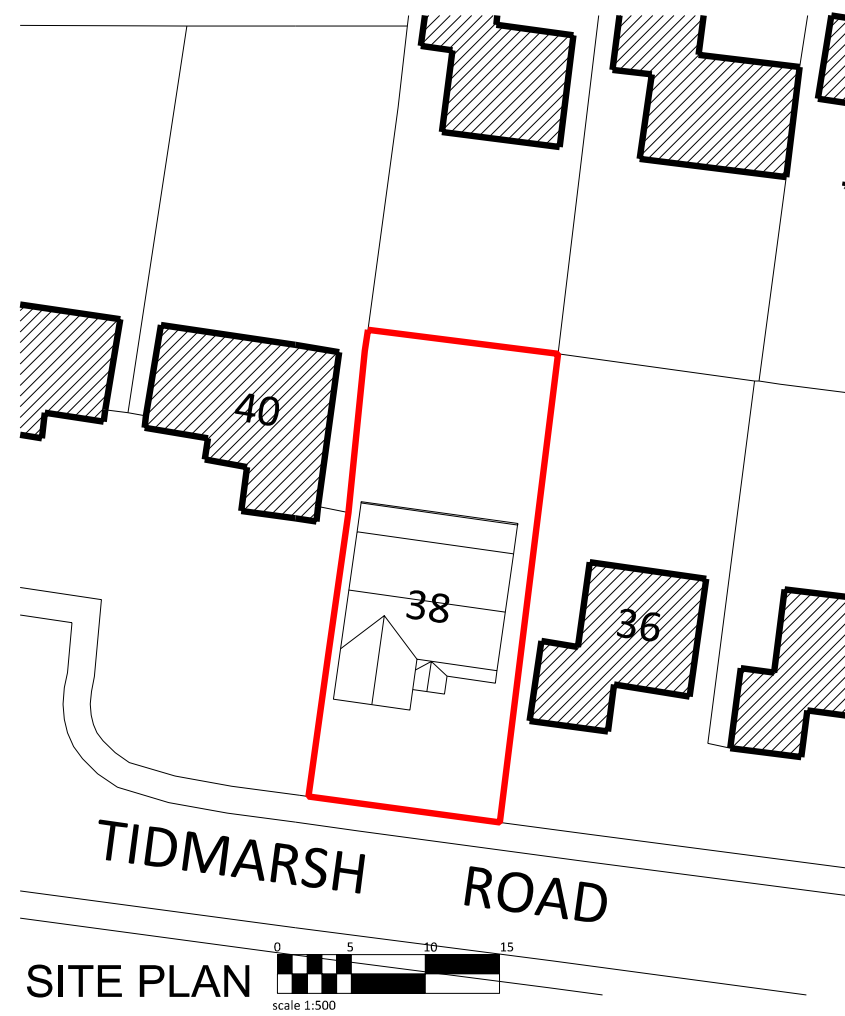

SITE PLAN

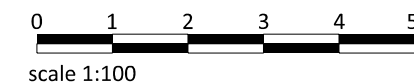

Client  
LUCAS WAGER

Project  
38 TIDMARSH ROAD  
LEEK WOOTTON  
CV35 7QP

Drawing Title  
SURVEY AS EXISTING  
FLOOR PLANS AND SITE PLAN

Drawn	Checked	Paper Size	Scale	Date
VC	W	A3	1:100	11-12-2023
Project No. 23000		Drawing No. 001		Revision

**Cullen associates.**  
architectural design consultancy

Horizon, Rugby Road, Weston under Wetherley  
Warwickshire, CV33 9BY  
tel 07504 973 595 www.cullen-associates.co.uk