



Proposed Floor Plan - 1:100

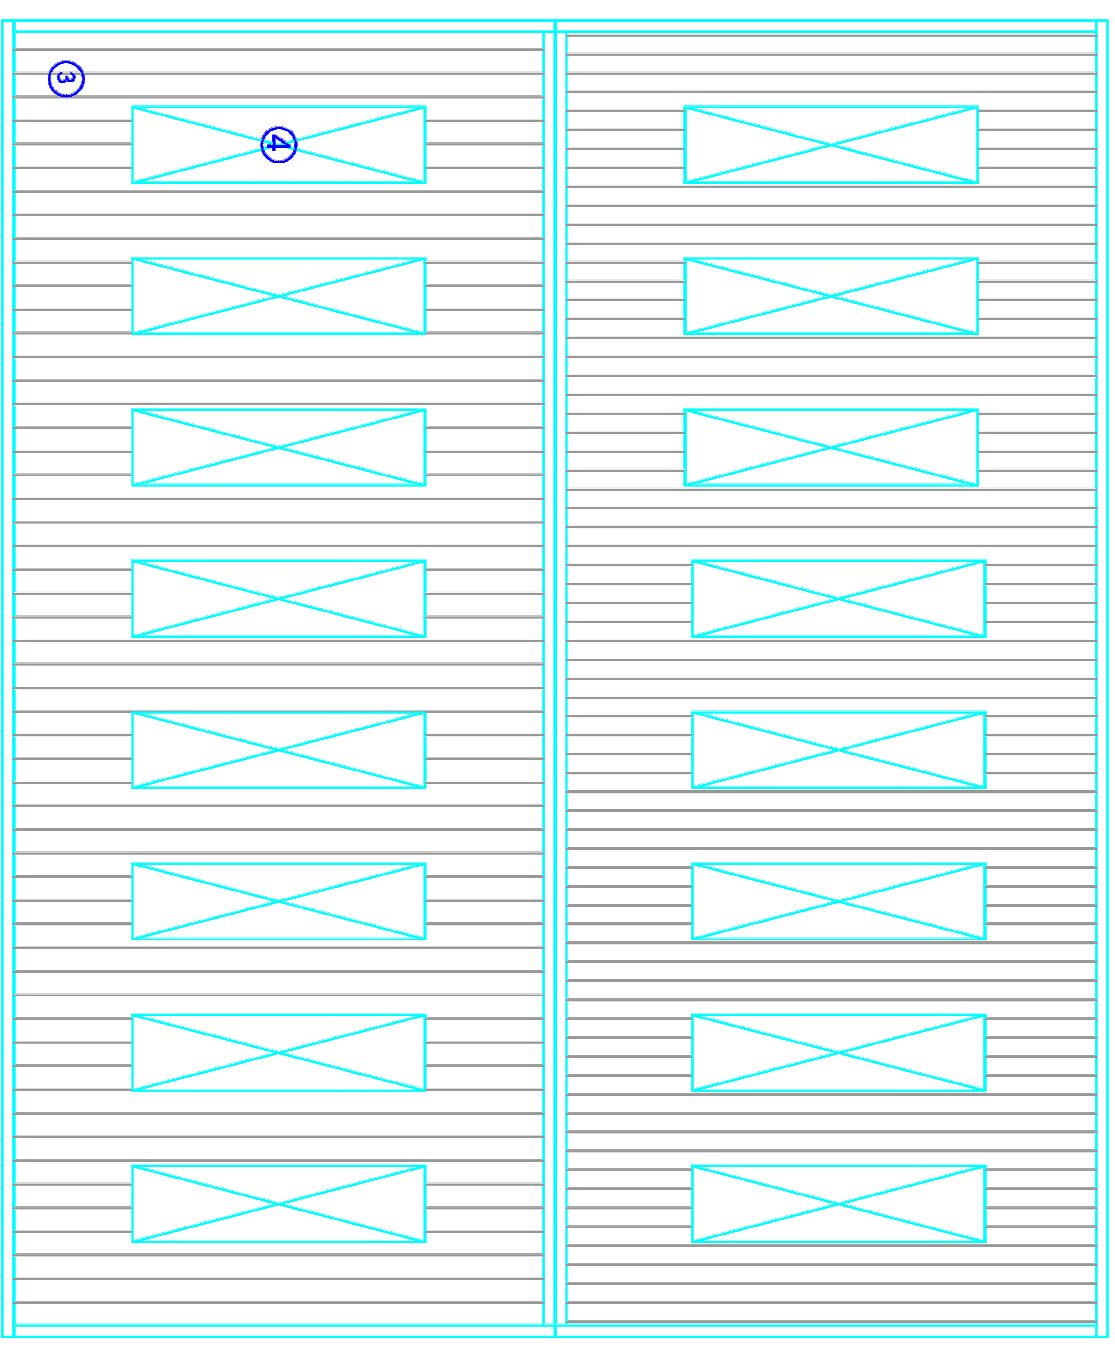

Proposed Roof Plan - 1:100

- Key**
1. Surface water channel
 2. Connection to existing drainage
 3. Grey fibre cement corrugated roof sheeting; with
 4. Translucent roof lights
- 0.51m 2m 5m

1:100

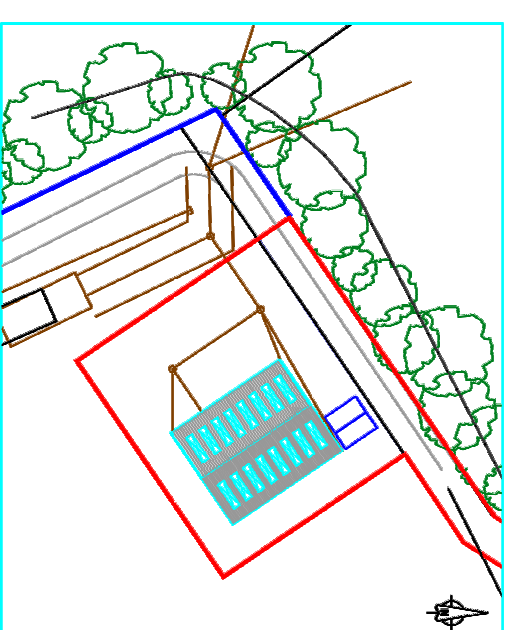

Proposed Block Plan - 1:1000



DATE: 14/06/23	BY: JWB	REV: A
DATE: 14/06/23	BY: JWB	REV: A
PROJECT TITLE: Howden-La-Waar	CLIENT: Mrs. V. Pyle	
DRAWING STAGE: Planning	SCALE: As Model @ A3	CHK: JWB
SHEET TITLE: Proposed Plans	PROJECT NUMBER: 22,050	STAGE: PLN
		REV: A
		SHT: 001
		DRAWN BY: JWB