




Quadrant Road (North) elevation as proposed

0 1 5m

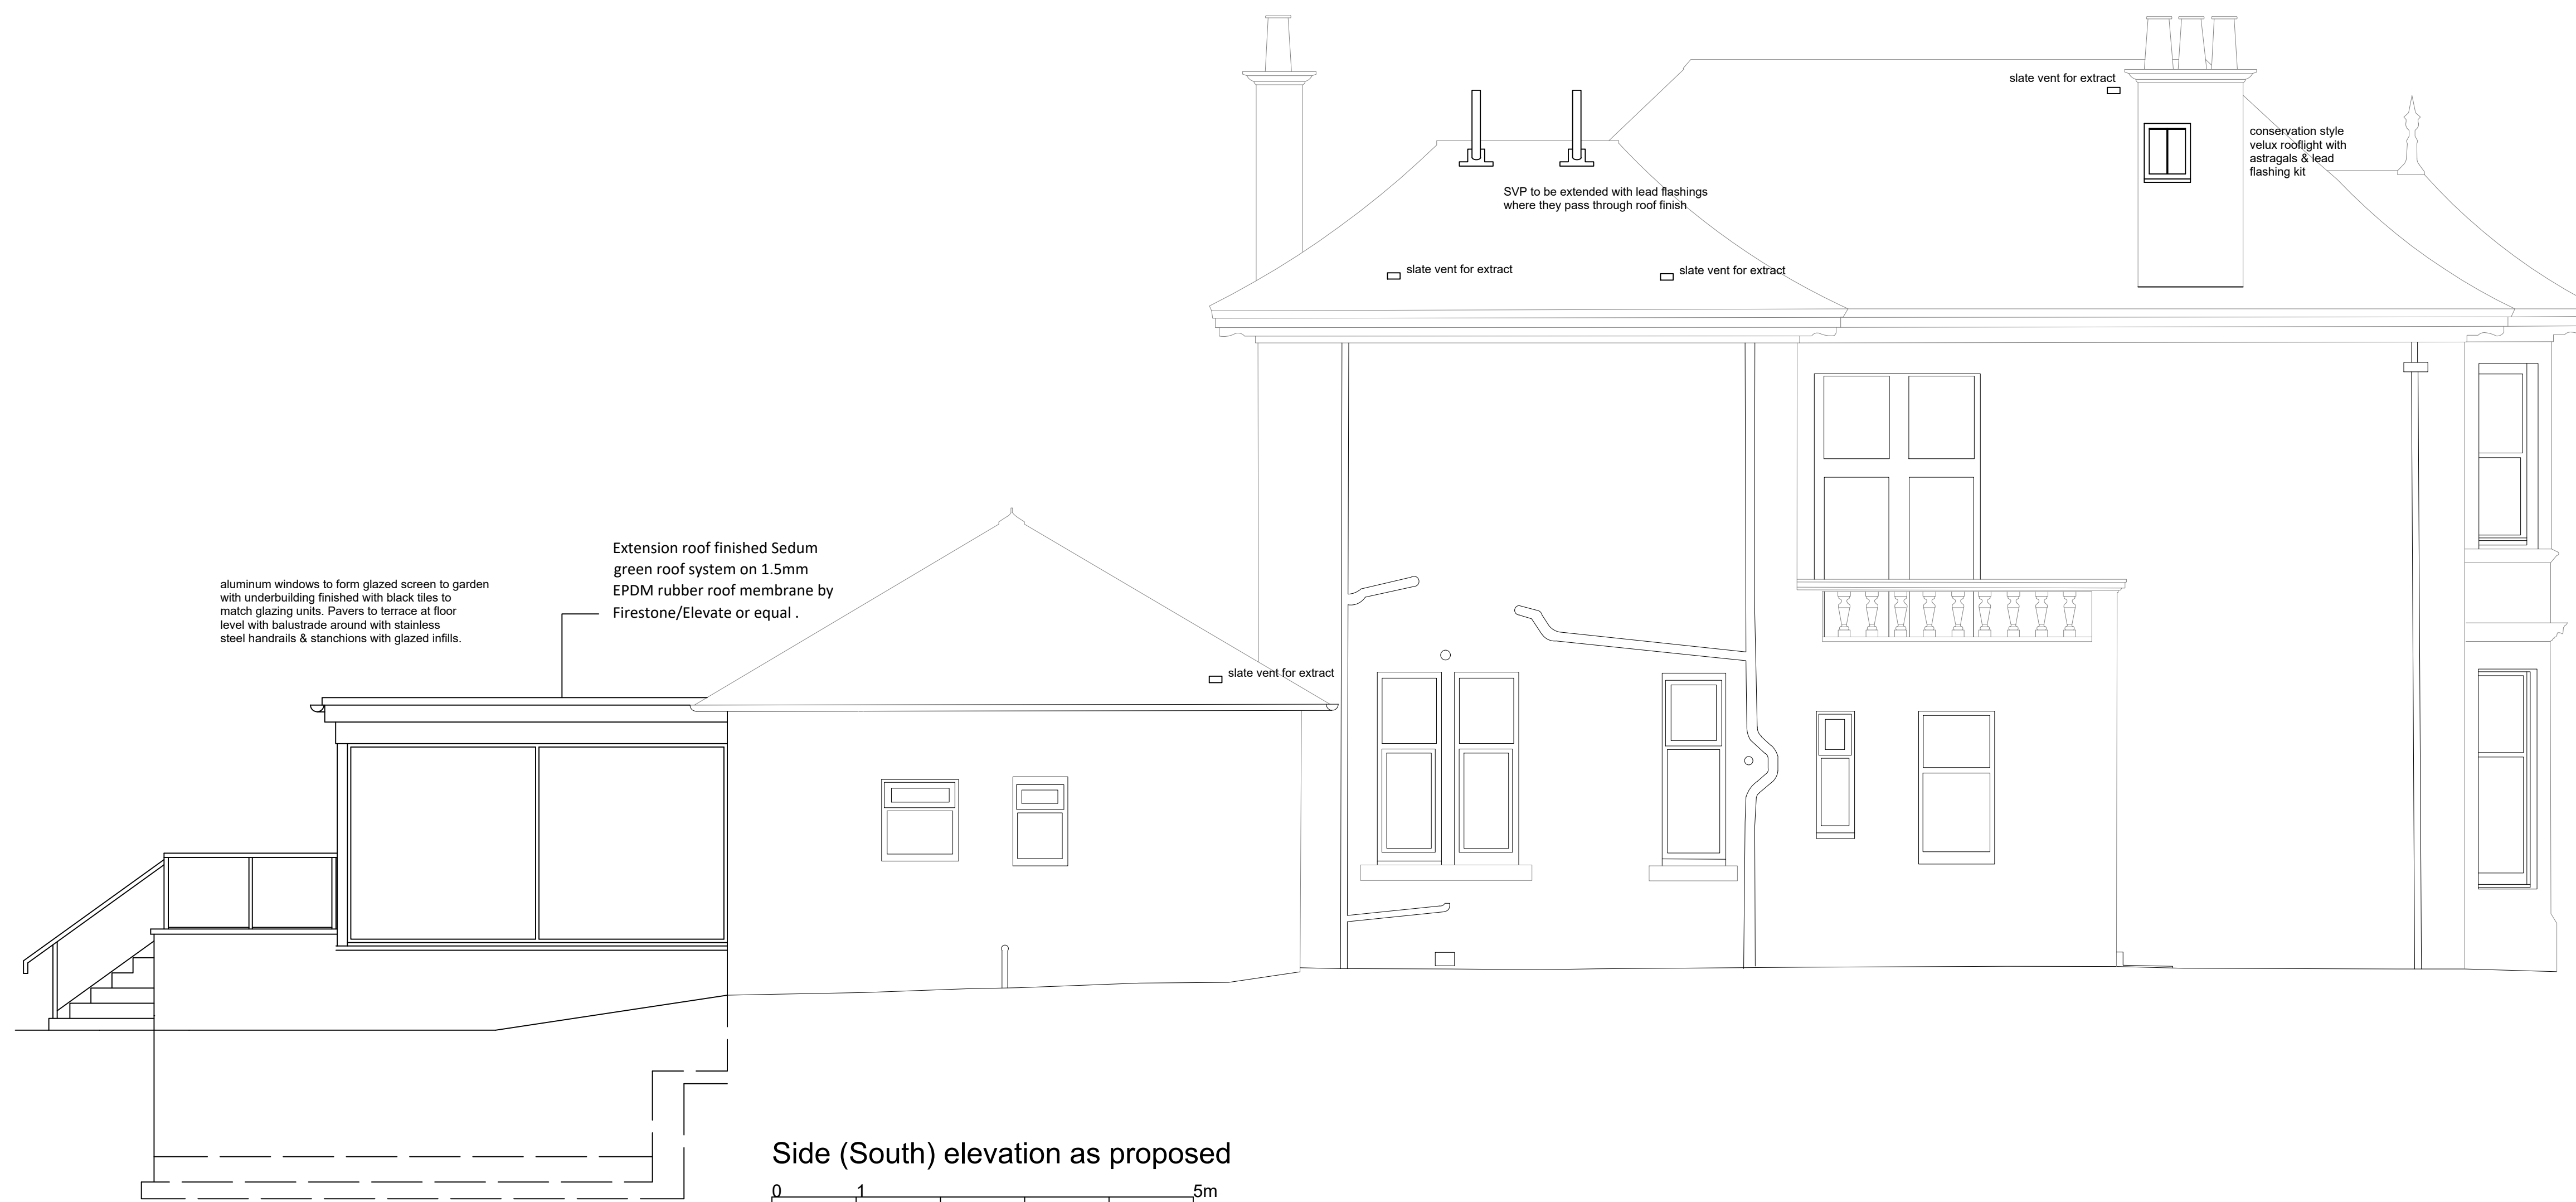

Side (South) elevation as proposed

0 1 5m

Proposed alterations at
30 Langside Drive
Glasgow

scale 1:50 (A1)
dwg no. 28033/ABW2/113d