


Proposed alterations at
30 Langside Drive
Glasgow

scale 1:50 (A2)
dwg no. 28033/1

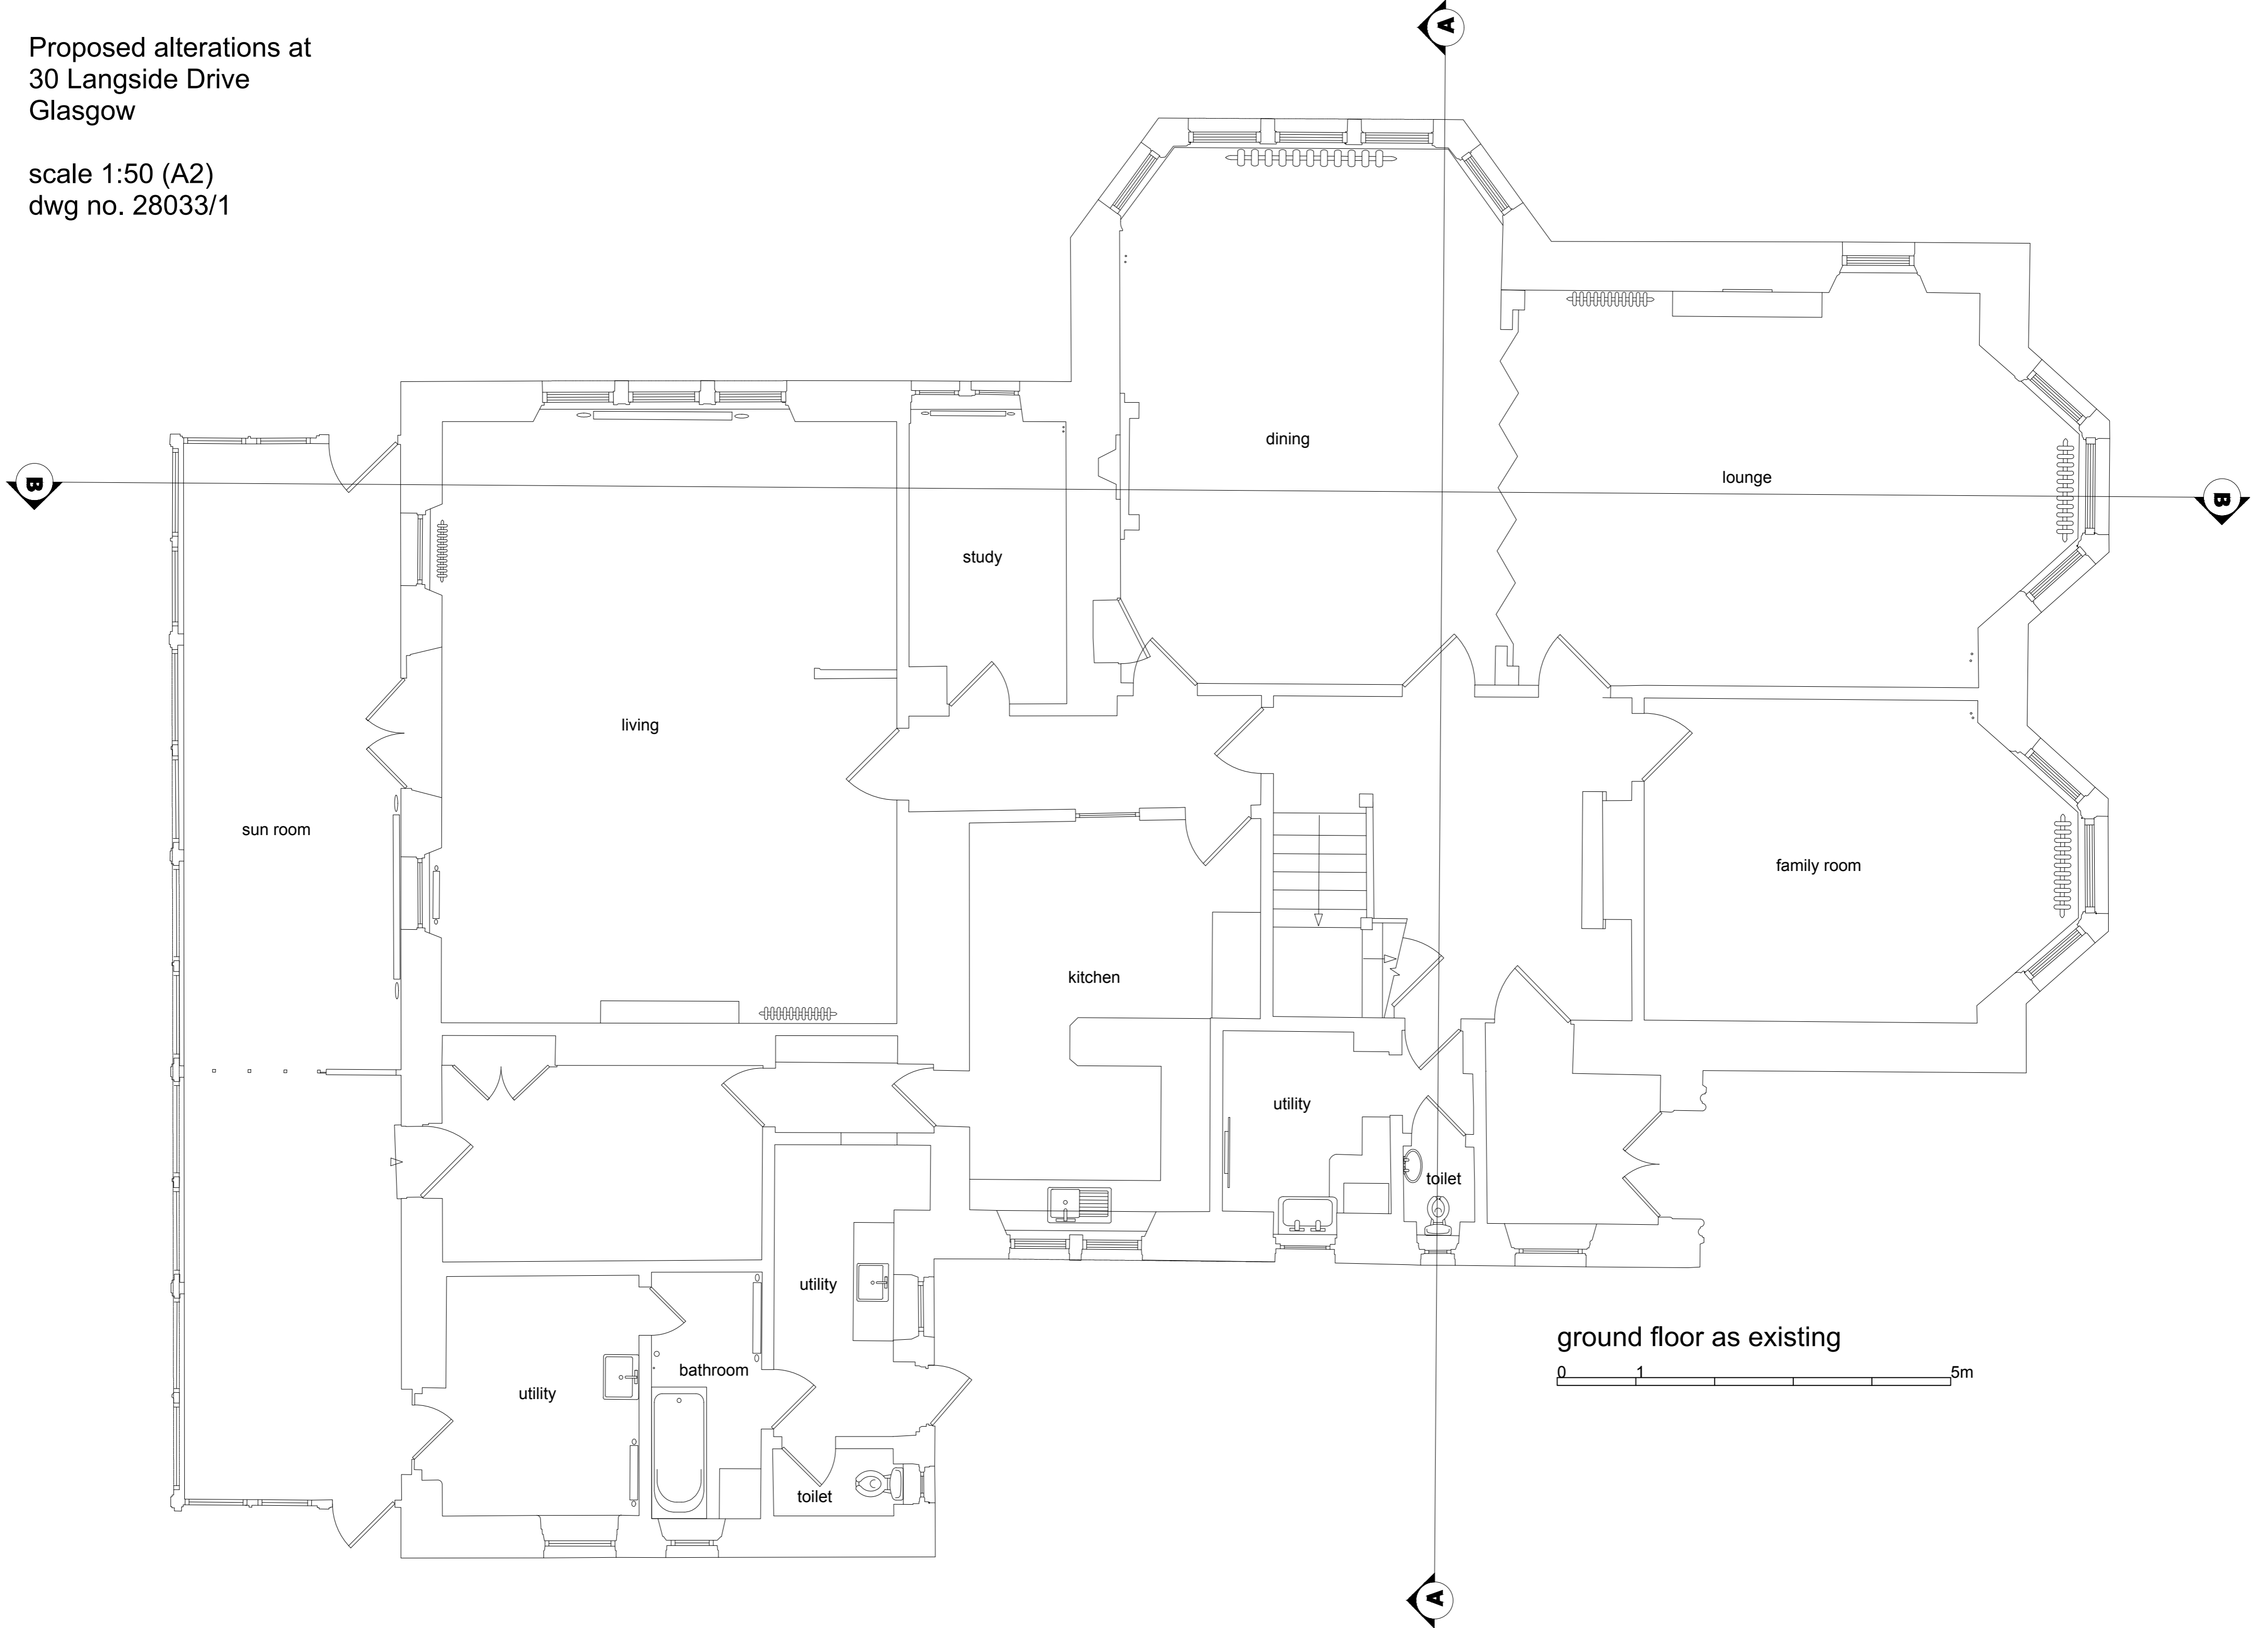

ground floor as existing

