





SIDE ELEVATION - Existing

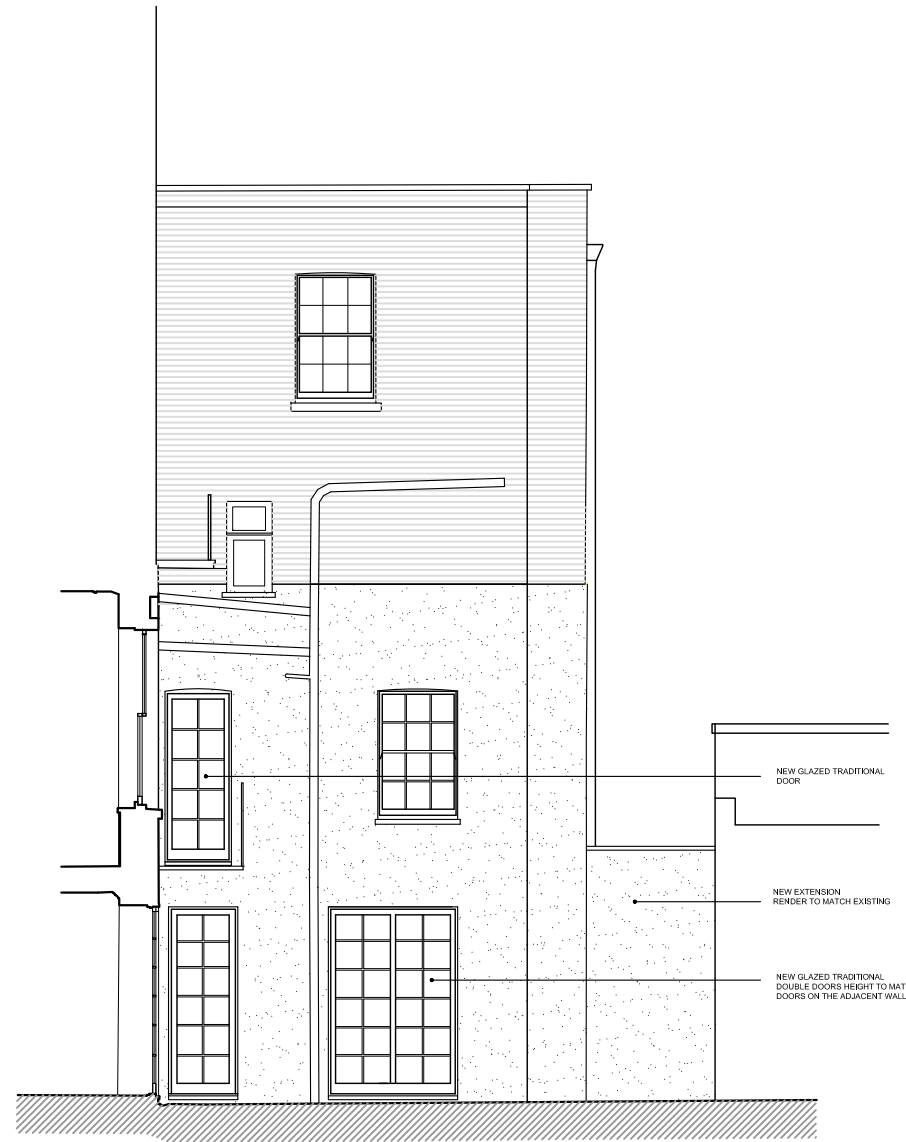

SIDE ELEVATION - APPROVED
UNDER APPLICATION 22/07938/FULL

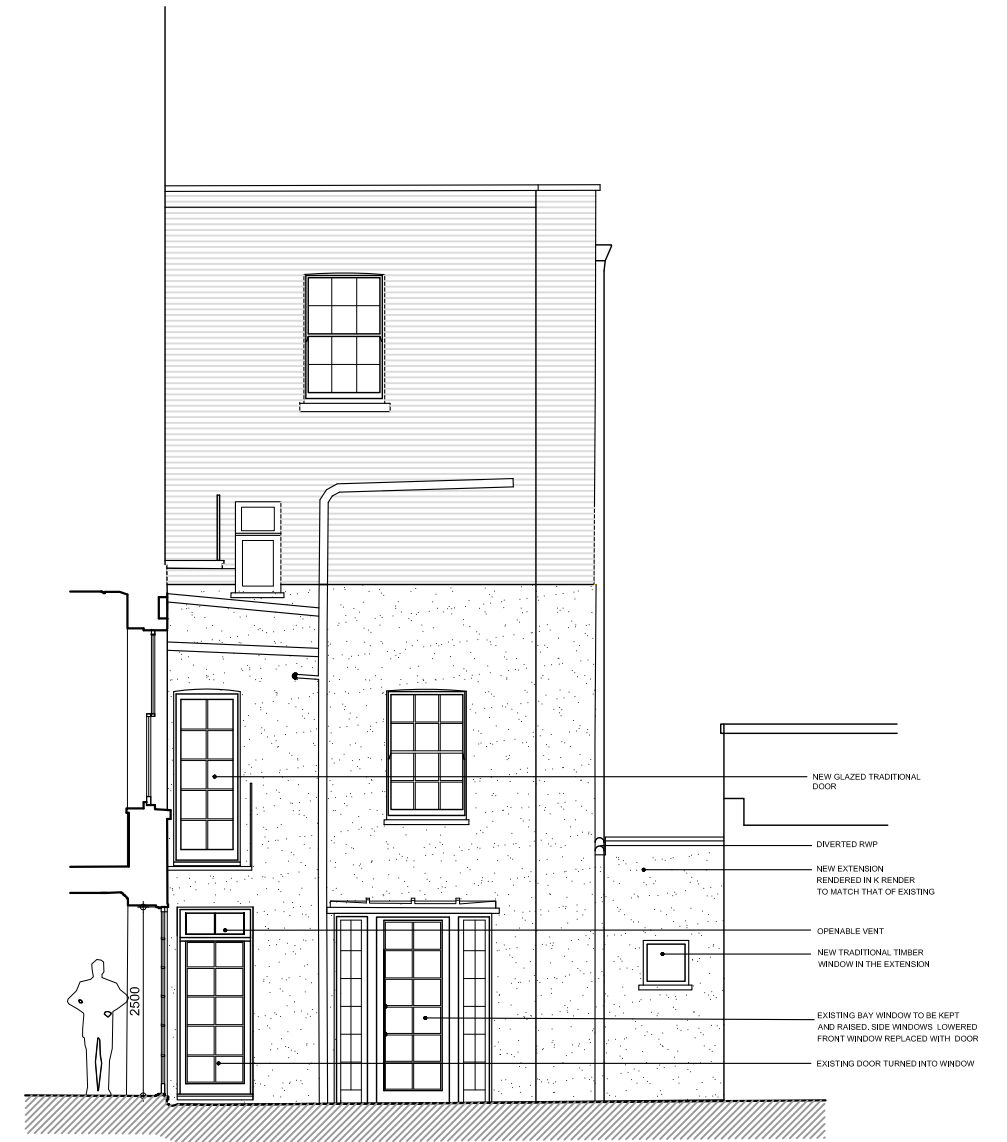

SIDE ELEVATION - Proposed

Status: **PLANNING**
 0 2m 4m



VERNON ARCHITECTS
 www.vernonarchitects.com

Project: 16 EATON PLACE

Title: SIDE ELEVATION- East
 Proposed alteration to the approved design

Project Number
 22.08

Sketch Number
VA(PL)-351

Date
 Dec 23

Scale @ A3
 1:100