


PRIOR TO THE COMMENCEMENT OF ANY WORKS, THE BUILDER IS TO CHECK AND/OR DETERMINE ALL CONSTRUCTION DETAILS, INCLUDING CHECKING EXISTING SITE LEVELS AND DIMENSIONS. THE DRAWING IS TO BE READ IN CONJUNCTION WITH ALL OTHER PROJECT DRAWINGS, CONSTRUCTION NOTES AND/OR PROJECT SPECIFICATION. ALL DISCREPANCIES SHOULD BE REPORTED IMMEDIATELY.




FRONT ELEVATION

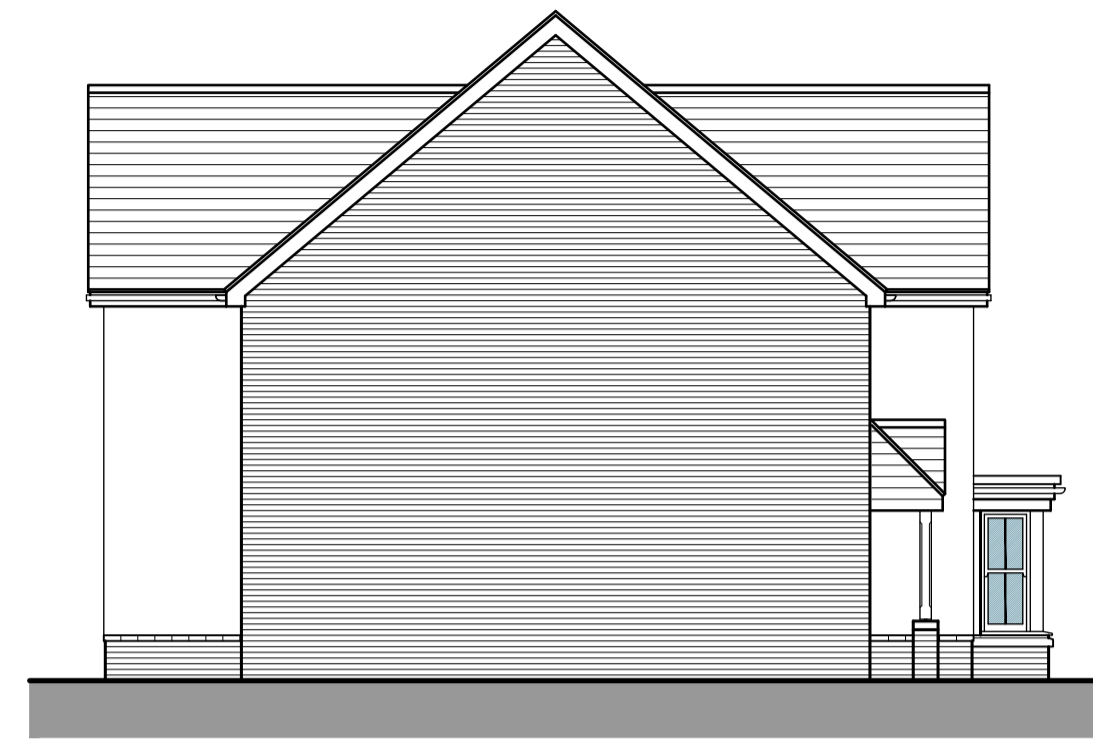


SIDE ELEVATION



REAR ELEVATION

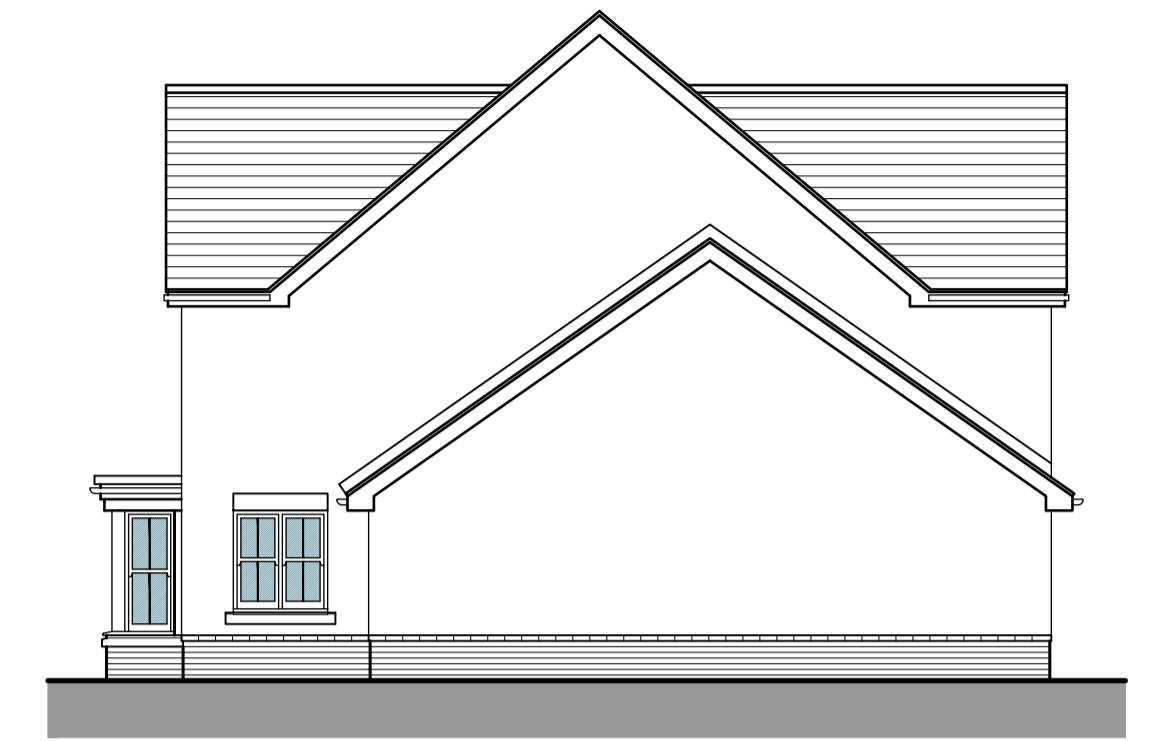


SIDE ELEVATION

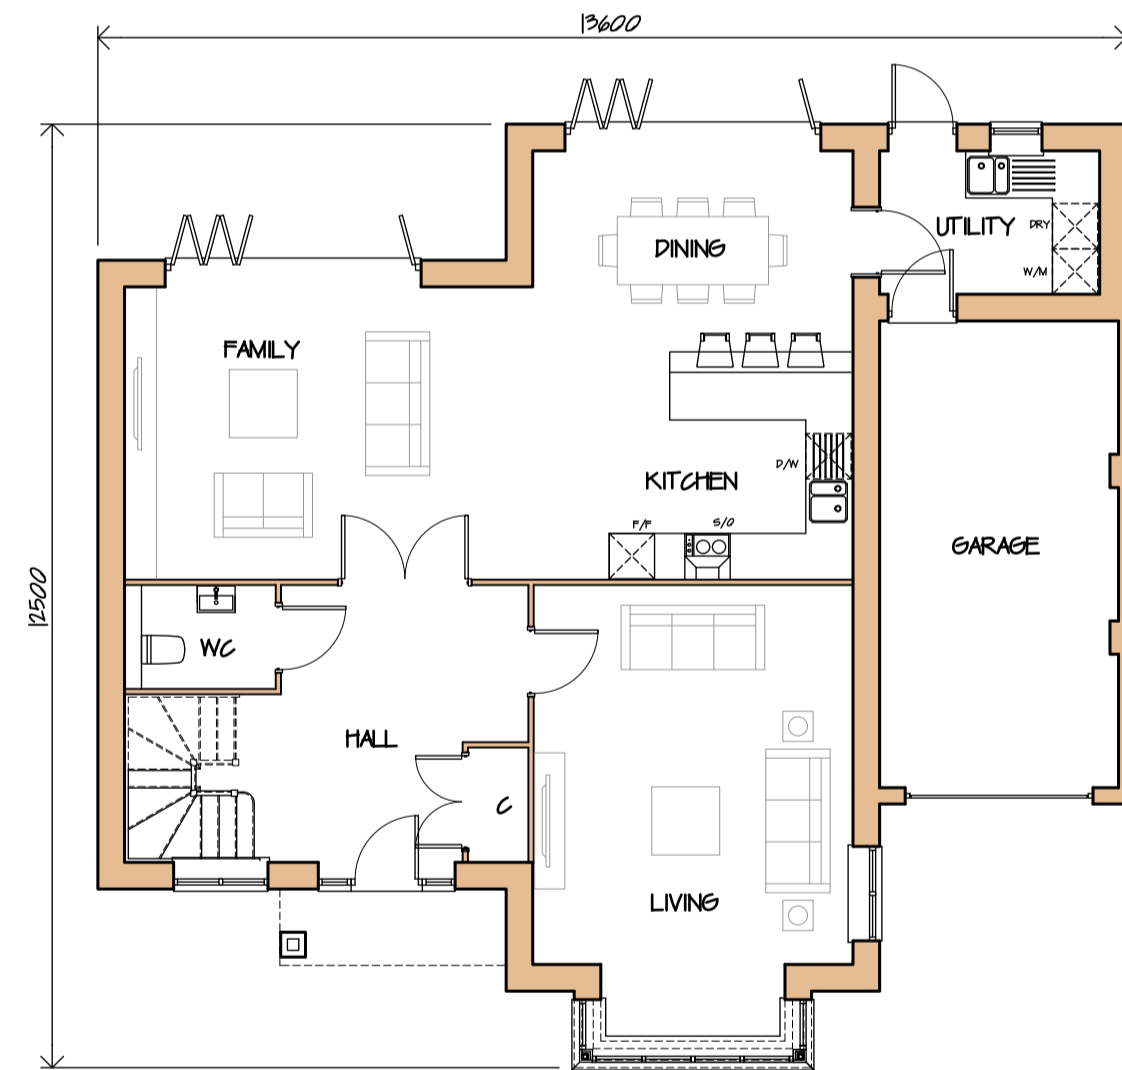

GROUND FLOOR LAYOUT
 PLOT 9
 4 BED
 3 PERSON

 TOTAL
 1819 SQM / 1958 SQFT
 (PLUS GARAGE)

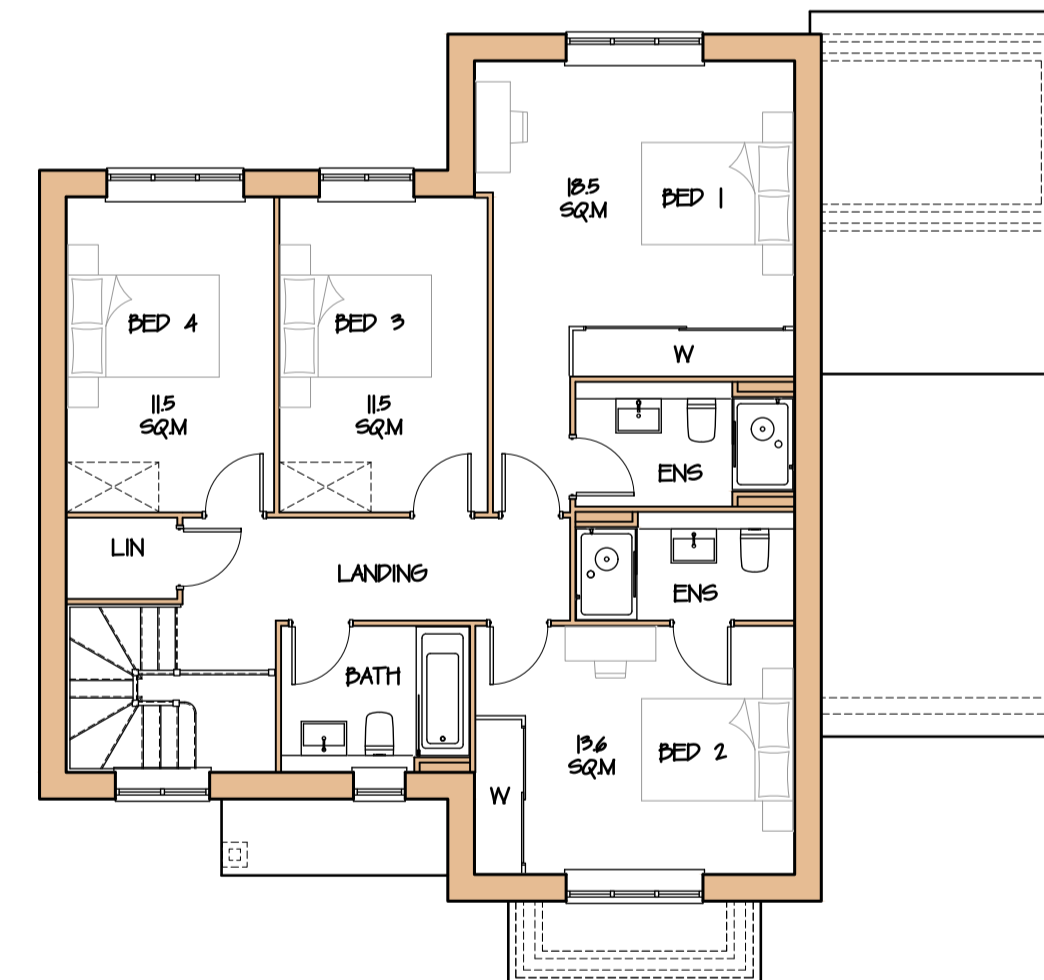

FIRST FLOOR LAYOUT

Rev	Date	Details	Drawn

Client:

RUSHMON
 HOMES


Site Address:
 PARKER COLLINS HOUSE, SEND MARSH ROAD,
 RIPLEY, WOKING, SURREY, GU23 6JA

Description:
 PROPOSED FLOOR PLANS & ELEVATIONS
 TYPE C - PLOT 9

Status:	PLANNING		
Date:	OCT '23	Scale:	1:100@A1
Drawn:	JK	Checked:	TCA
Job Number:	1348	Drawing Number:	09
		Revision:	-



Dorset House,
 297-299 Kingston Road,
 Leatherhead,
 KT22 7PL
 Tel: 01372 466443
 Email: info@tcalimited.com
 www.tcalimited.com

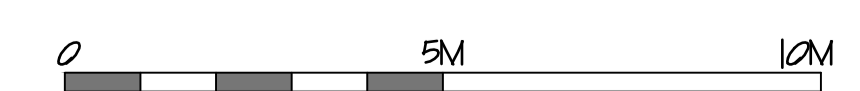

THIS DRAWING IS THE COPYRIGHT OF TAYLOR COX ASSOCIATES AND MUST NOT BE USED IN CONJUNCTION WITH ANY OTHER PROJECT WITHOUT CONSENT