




EXISTING LOWER GROUND FLOOR

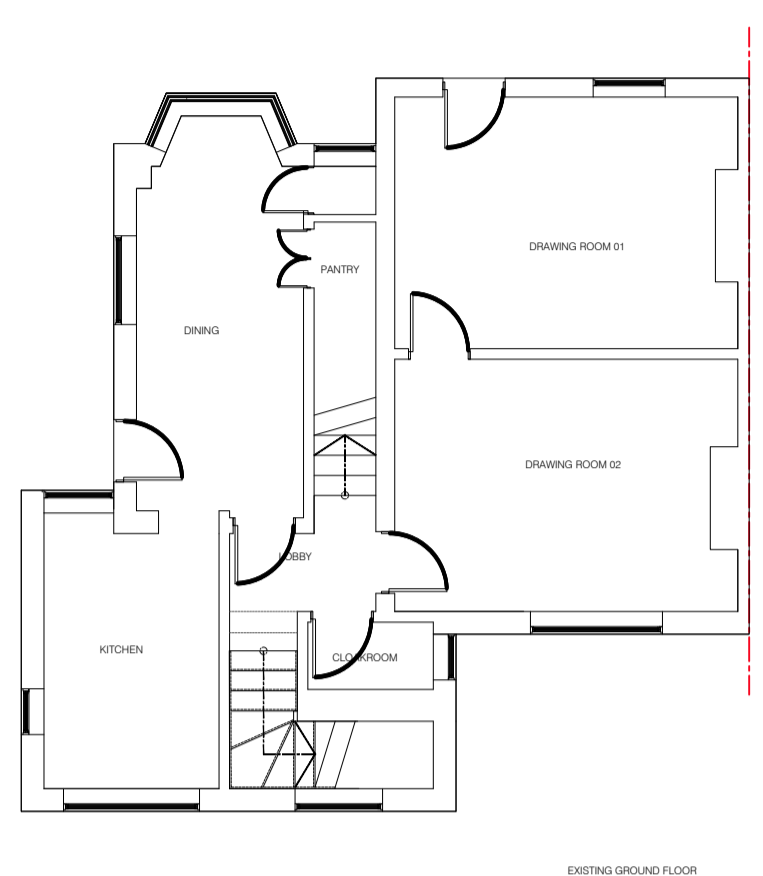


EXISTING GROUND FLOOR

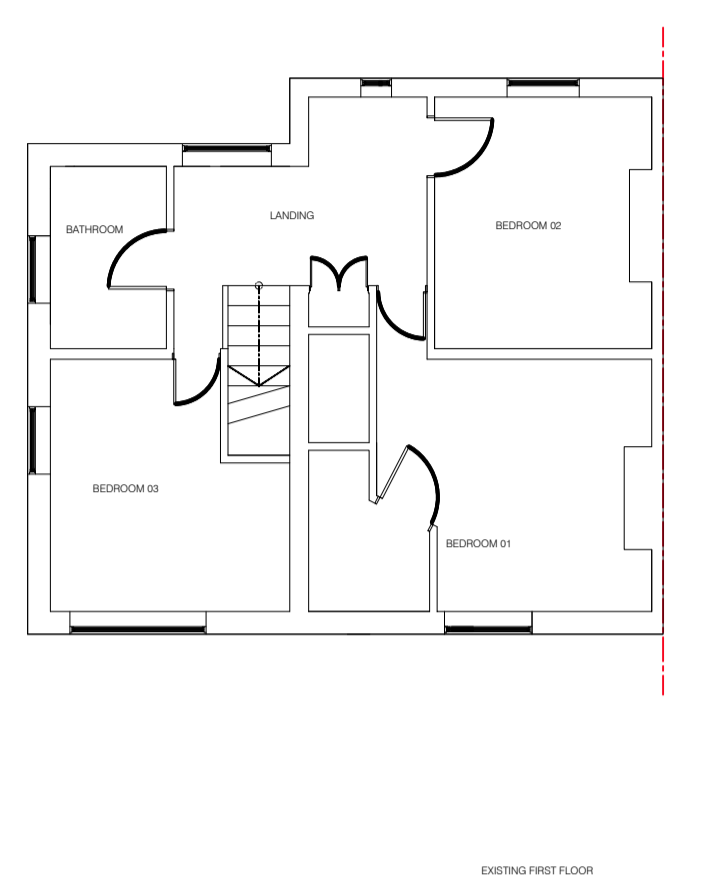


EXISTING FIRST FLOOR

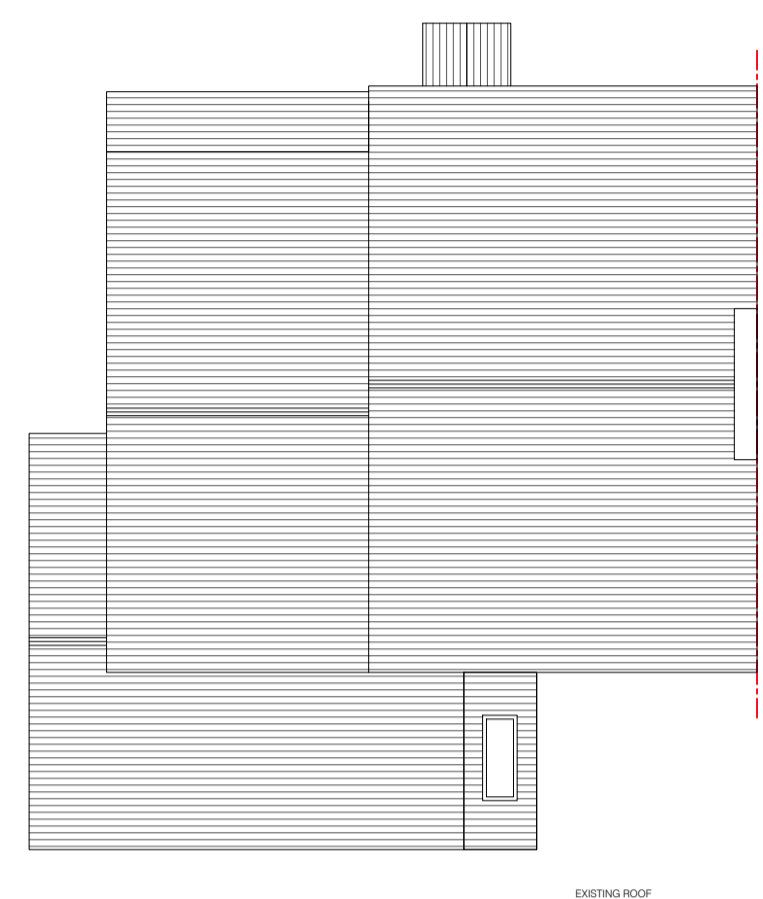


EXISTING ROOF

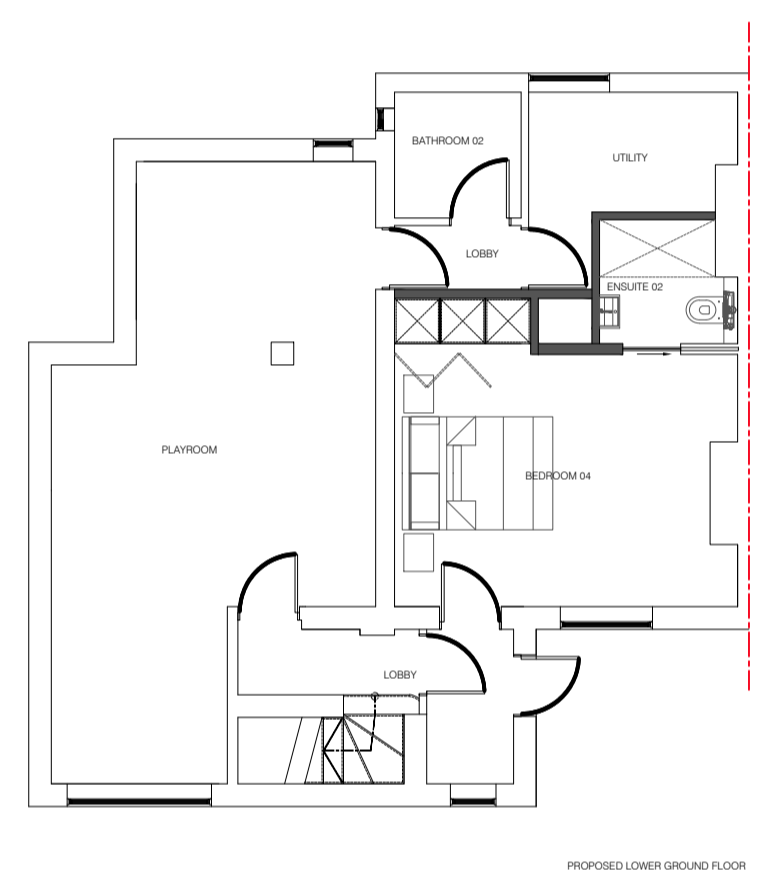


PROPOSED LOWER GROUND FLOOR

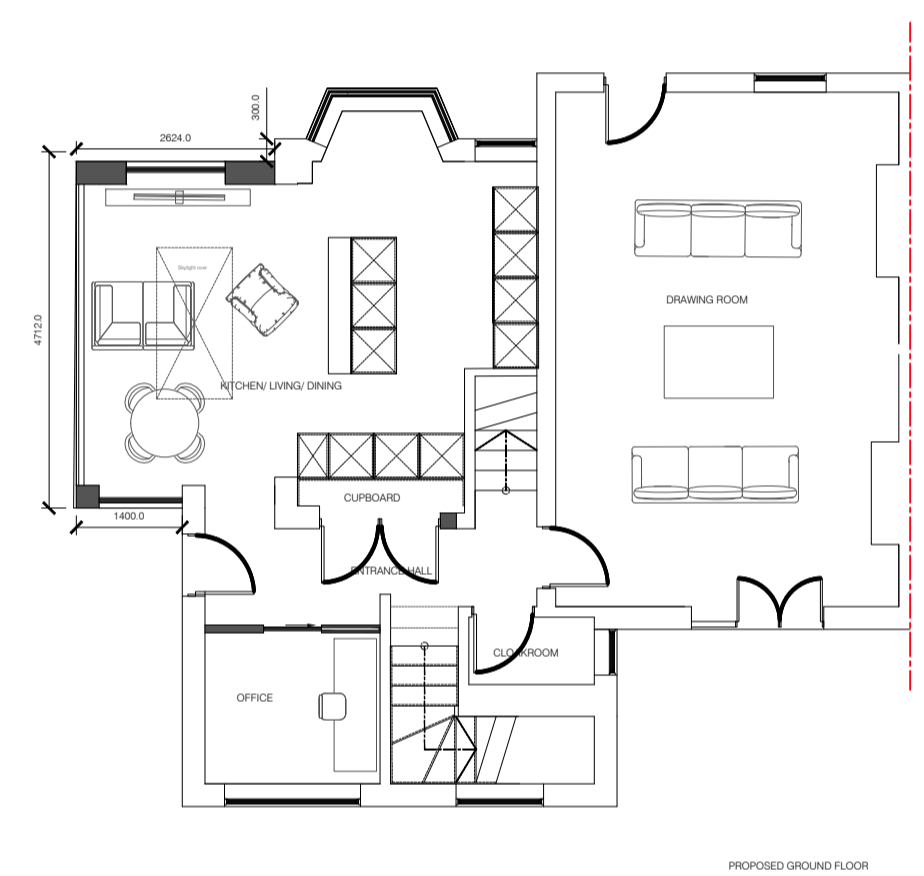


PROPOSED GROUND FLOOR

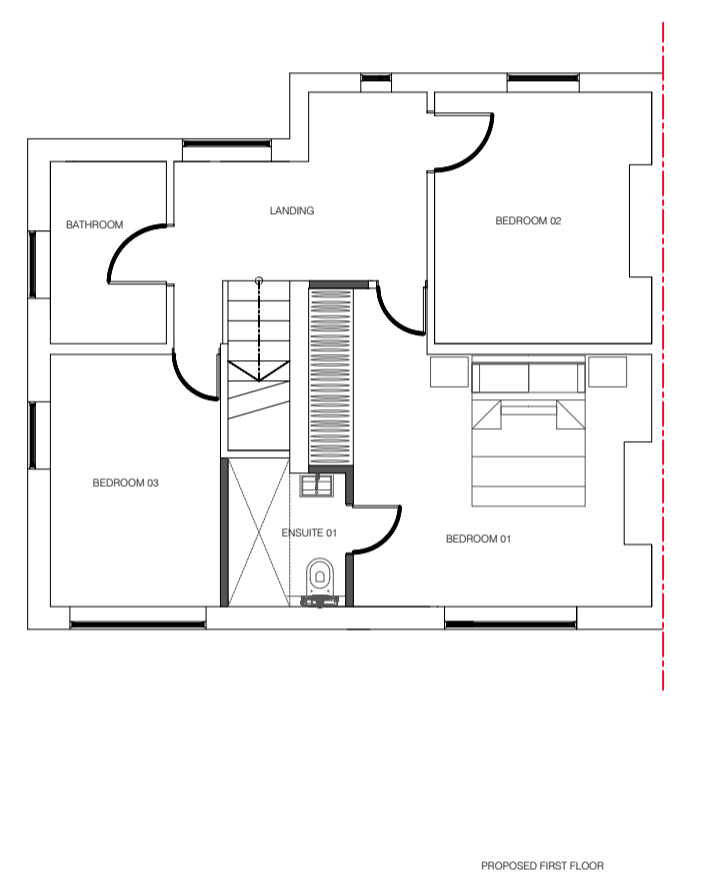


PROPOSED FIRST FLOOR

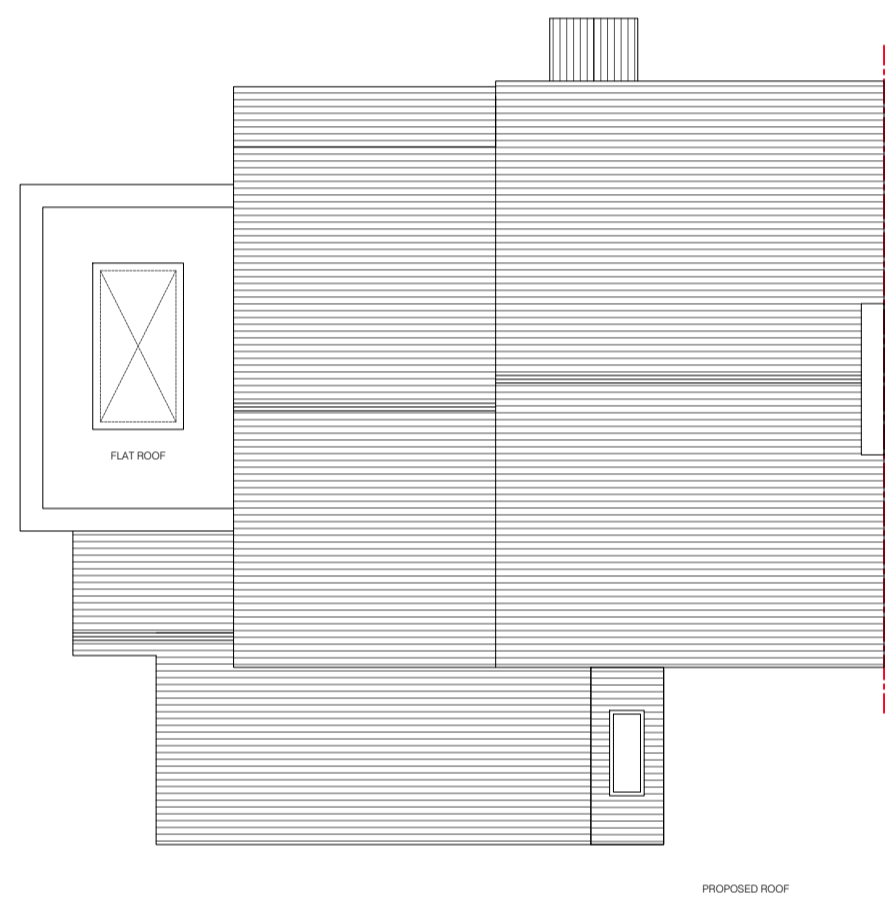

PROPOSED ROOF

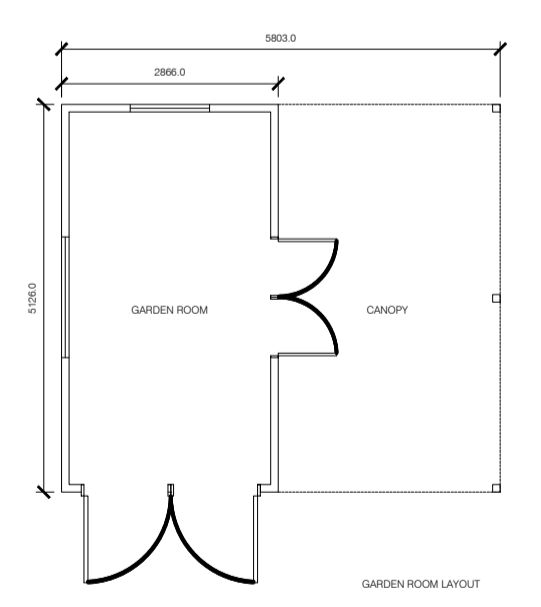

GARDEN ROOM LAYOUT

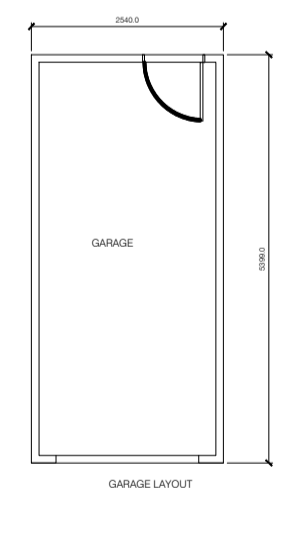

GARAGE LAYOUT