


- NOTES:
1. ALL DIMENSIONS IN MILLIMETRES UNLESS OTHERWISE NOTED.
 2. ALL LEVELS ARE IN METRES AOD (NEWLYN).
 3. ALL LEVELS TO BE CONFIRMED ON SITE.
 4. UV CONTAINER & SODIUM HYPOCHLORITE KIOSKS ARE BS14-C-39 (HOLLY GREEN).

CHANGES THIS ISSUE REV0B:

- NEW SECURITY FENCE HEIGHT INCREASED FROM 2.3mH

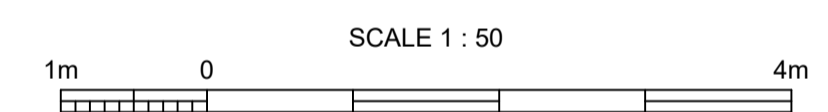

REV	DESCRIPTION	ORIG	DRN	CHKD	APPD	DATE
0B	FOR INFORMATION	JW	WDL	JW	JW	21/01/2022
0A	FOR INFORMATION	JW	WDL	JW	JW	18/01/2022

DO NOT SCALE FROM THIS DRAWING - IF IN DOUBT ASK

THIRD ANGLE PROJECTION DIMENSIONS ARE IN mm UNLESS STATED OTHERWISE

THIS DRAWING AND THE INFORMATION CONTAINED HEREIN IS THE PROPERTY OF ENISCA BROWNE AND IS NOT TO BE COPIED OR PUBLISHED WITHOUT WRITTEN CONSENT BY ENISCA BROWNE

CLIENT
south east water

A: Rocfort Road, Snodland, Kent, ME6 5AH

enisca browne

A: Derryoran Ind. Est., Sandholes Road, Cookstown, Co. Tyrone, BT80 9LU

SITE NAME:
HALLING GREENSAND WTW

PROJECT
HALLING UV & SODIUM HYPOCHLORITE DOSING

DRAWING TITLE
NEW UV & SODIUM HYPOCHLORITE KIOSKS
ELEVATIONS SHOWING NEW KIOSKS & FENCING

EB PROJECT NO. E1702A	CLIENT PROJECT NO. 10-1221
--------------------------	-------------------------------

DRAWN BY WDL	CHECKED BY JW	APPROVED BY JW	DATE 18/01/2022
-----------------	------------------	-------------------	--------------------

SCALE @ A1 1:50	DRAWING NO. 10-1221-E1702A-DRG-6001	REVISION 0B
--------------------	--	----------------