




PROPOSED STREET SCENE ELEVATION
 Scale: 1:100

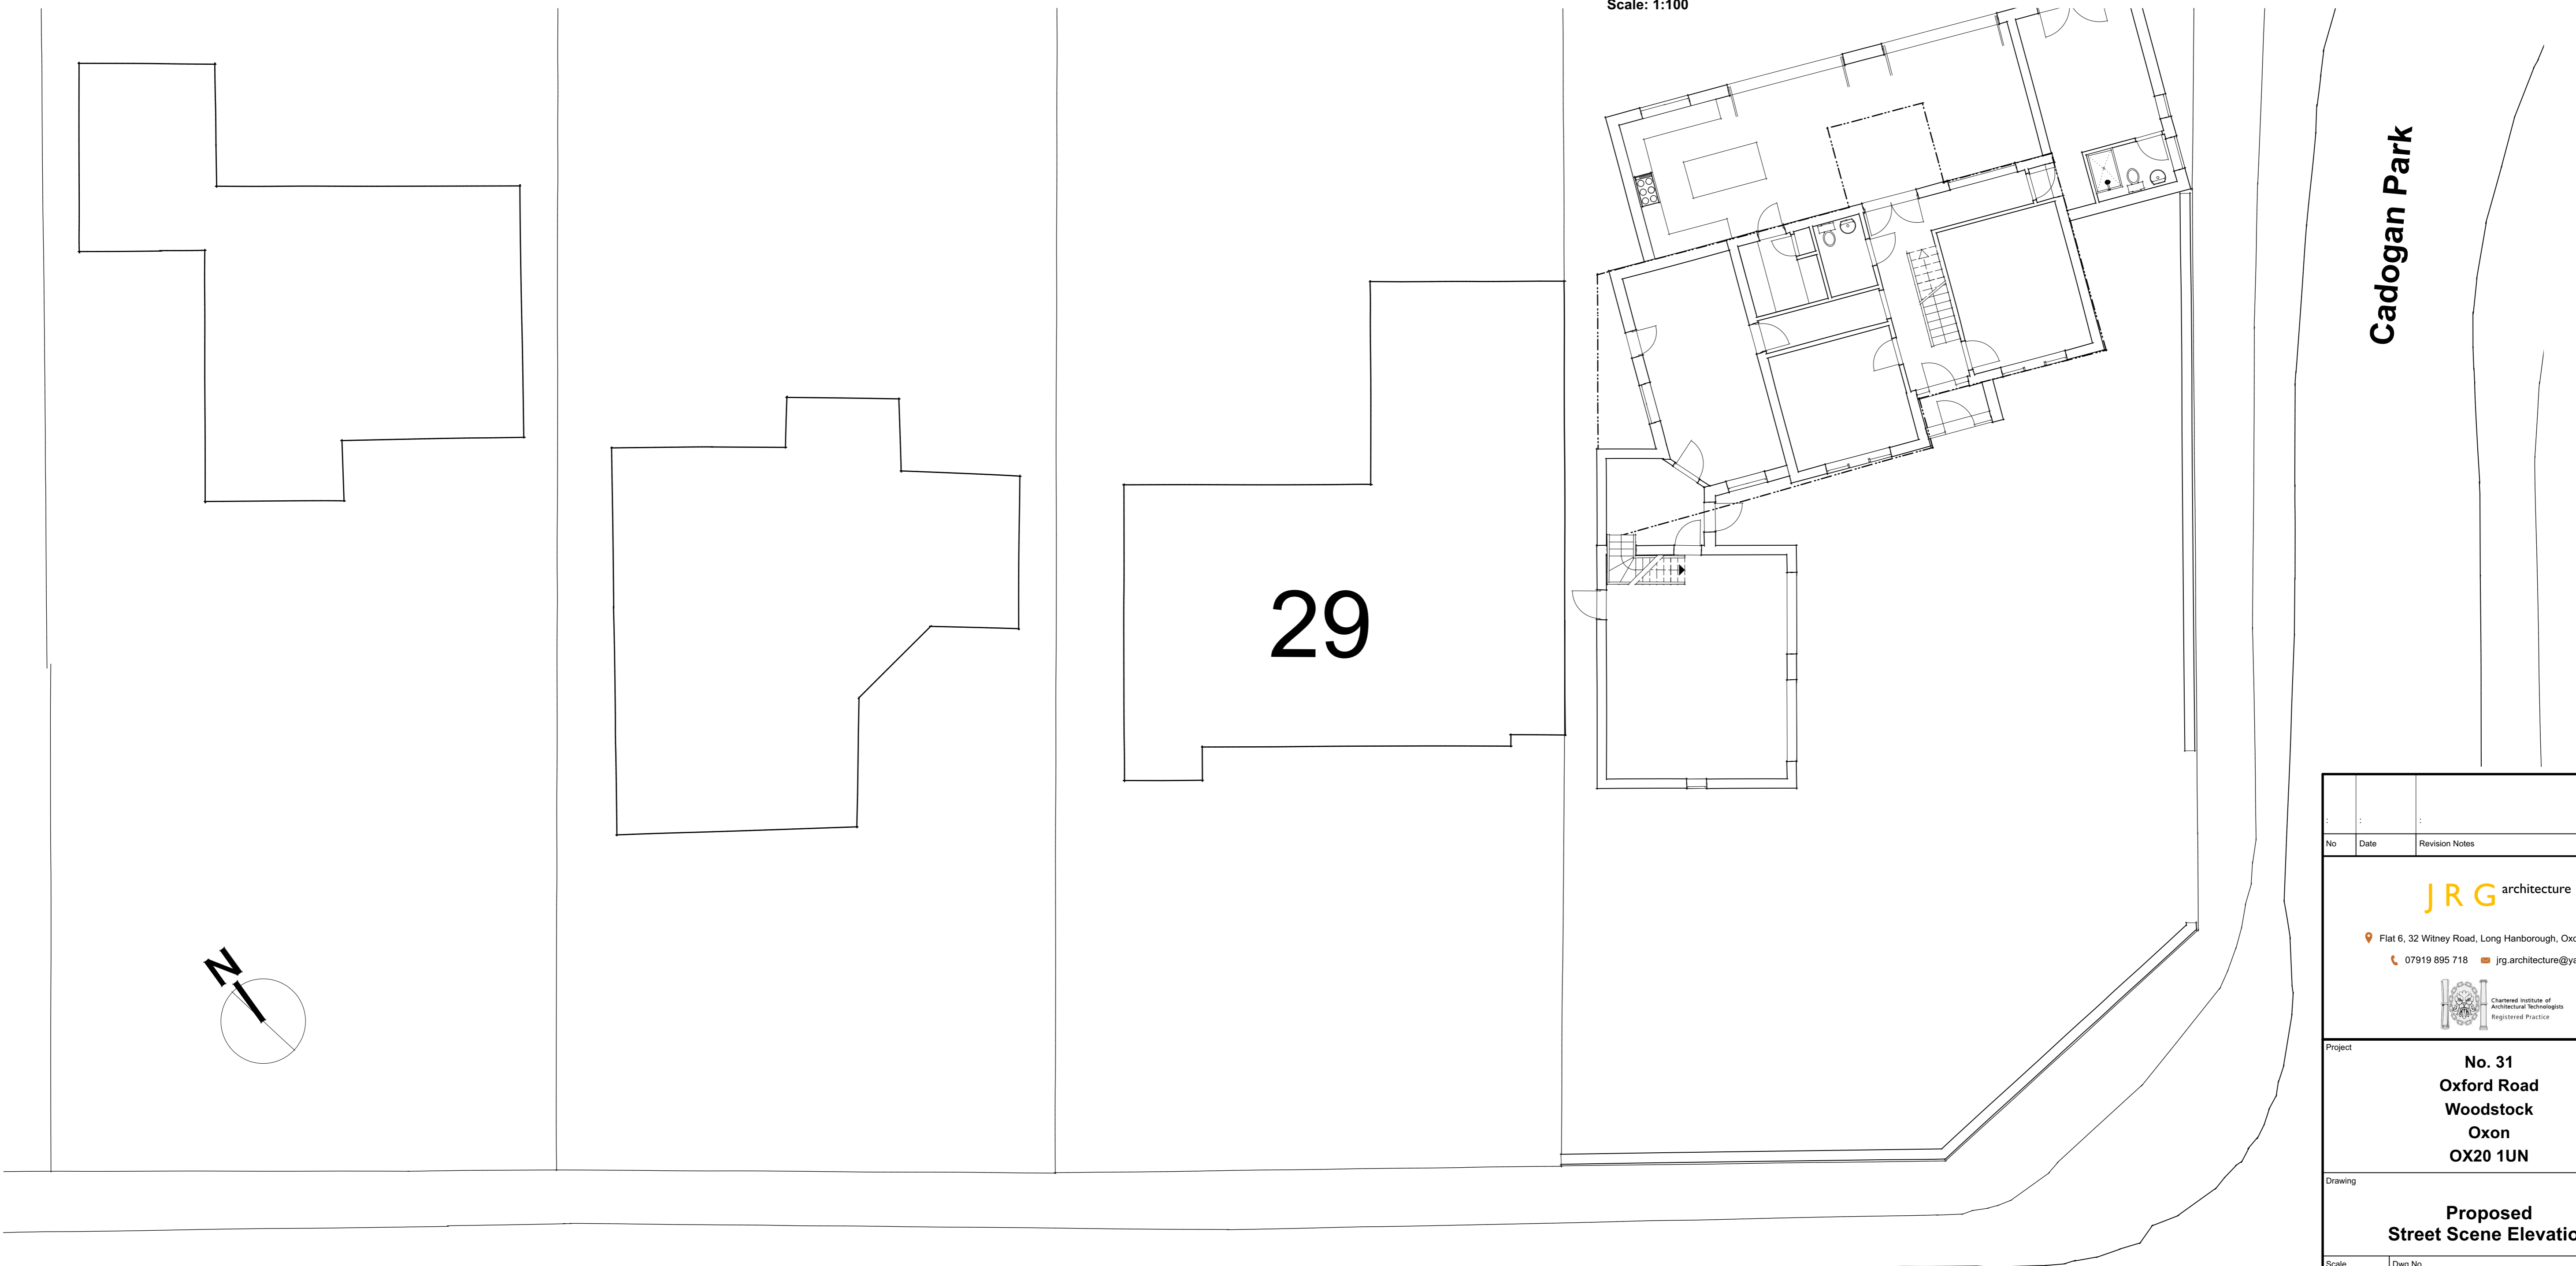

29

Cadogan Park

Oxford Road

PROPOSED BLOCK PLAN
 Scale: 1:100

No	Date	Revision Notes
<p>Flat 6, 32 Witney Road, Long Hanborough, Oxon, OX29 8BJ 07919 895 718 jrg.architecture@yahoo.co.uk</p>		
<p>Project</p> <p>No. 31 Oxford Road Woodstock Oxon OX20 1UN</p>		
<p>Drawing</p> <p>Proposed Street Scene Elevation</p>		
Scale 1:100 @ A1	Dwg No 24-OR1-SC1	Rev -
Drawn JG	Date Jan 2024	Status Planning