


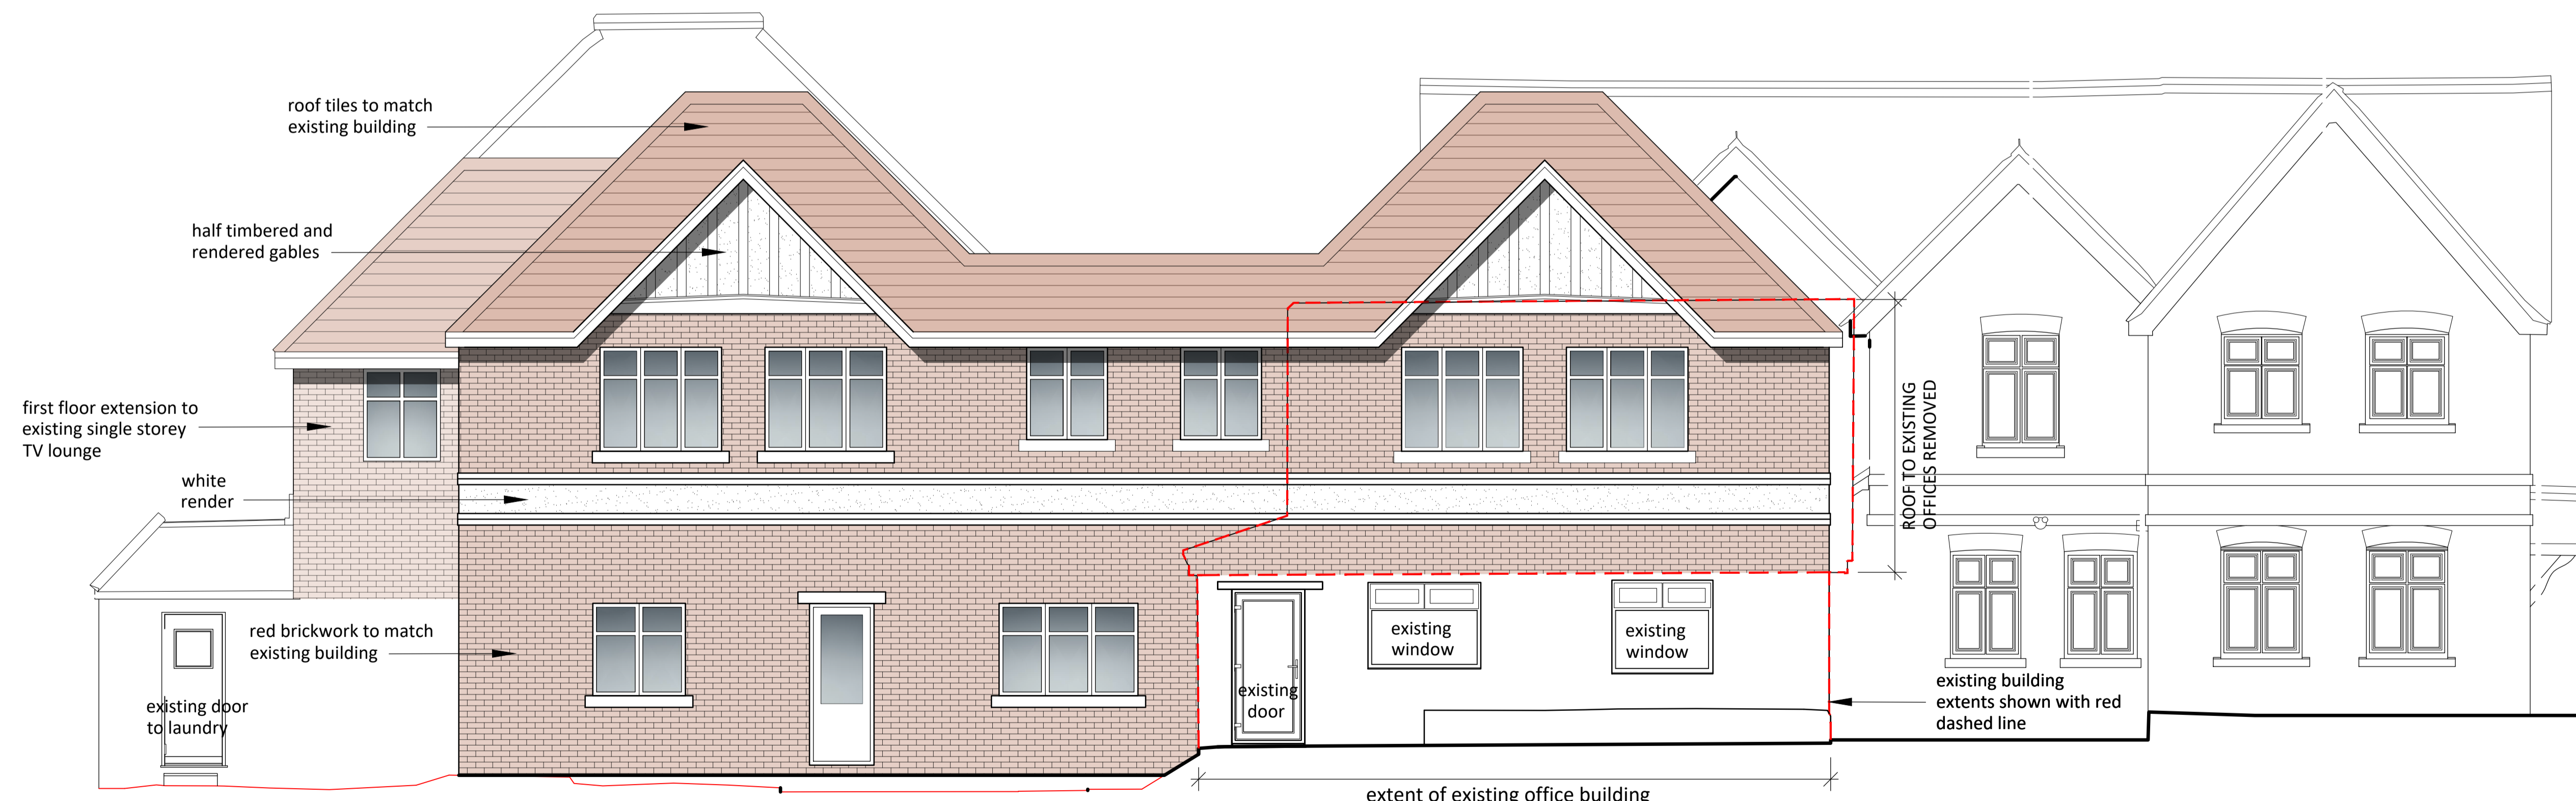

FRONT ELEVATION



REAR ELEVATION