

JUSSILEE ALLOTMENTS

ALLOTMENT EXISTING ELEVATIONS


SCALE 1:100

GATE + POST MATERIAL- WOOD

FENCE MATERIAL- AGED WIRE MESH

GATE HEIGHT - 1150CM

FENCE HEIGHT - 100CM

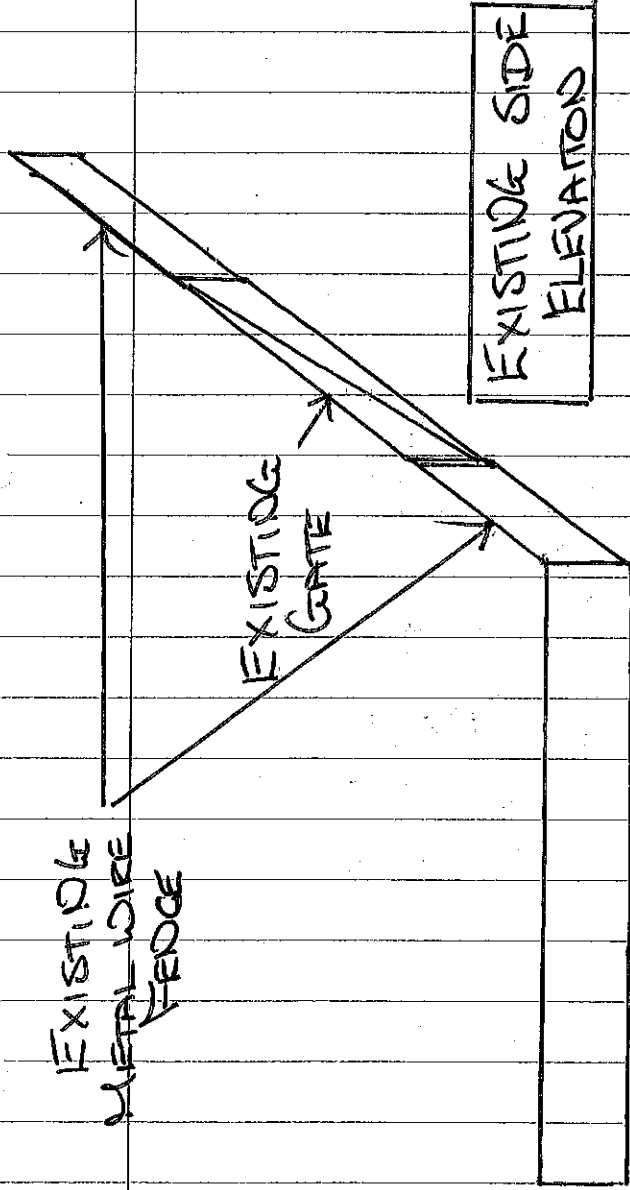

ALLOTMENT SIDE

NEIGHBOUR BOUNDARY LINE

