


JUBILEE ALLOTMENTS

ALLOTMENT PROPOSED
ELEVATIONS

SCALE 1:100

GATE + FENCE MATERIALS -
STEEL CONSTRUCTION
TWIN MESH FENCING
POWDER COATED
COLOUR - GREEN

GATES HEIGHT - 195cm
FENCE HEIGHT - 200cm

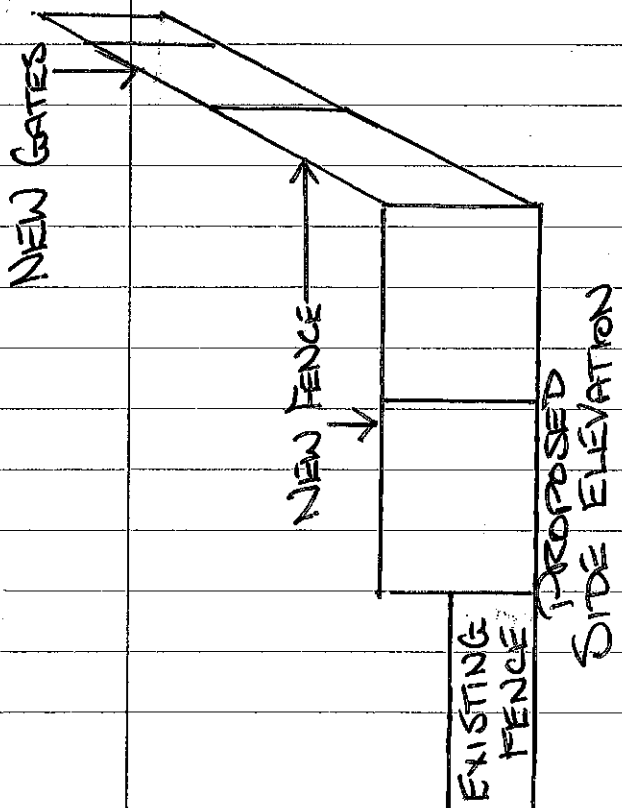

ALLOTMENT SITE

