


**Drawing Status**  
PL - Planning Issue - Information shown is indicative and for informative purposes only. The purpose of this drawing is solely for a Planning Application.


**Notes**  
N



**Revision**

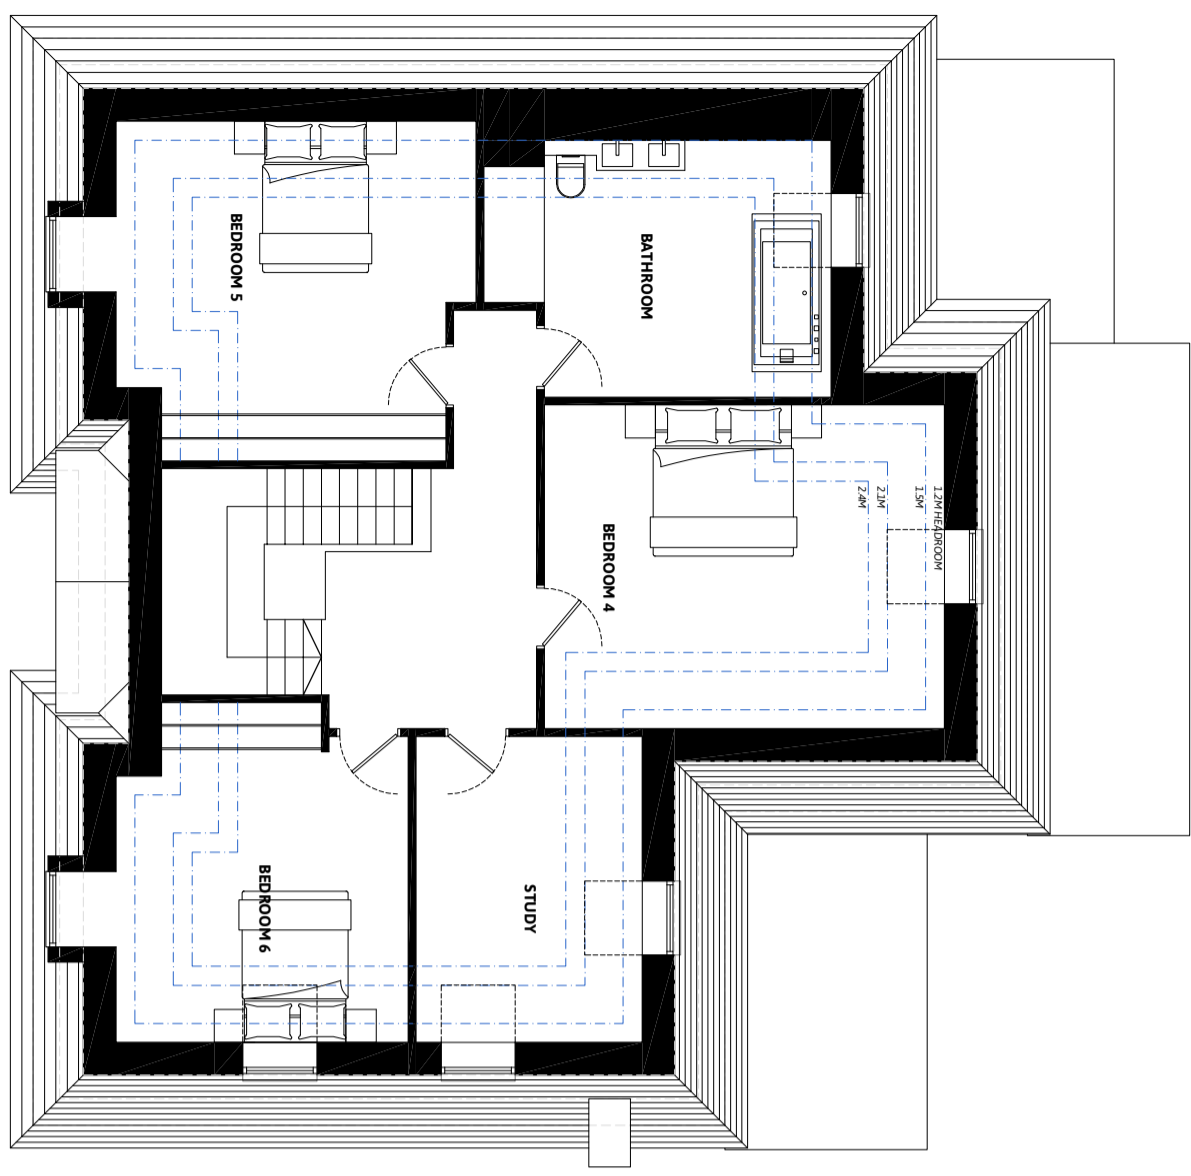

PROPOSED SECOND FLOOR PLAN

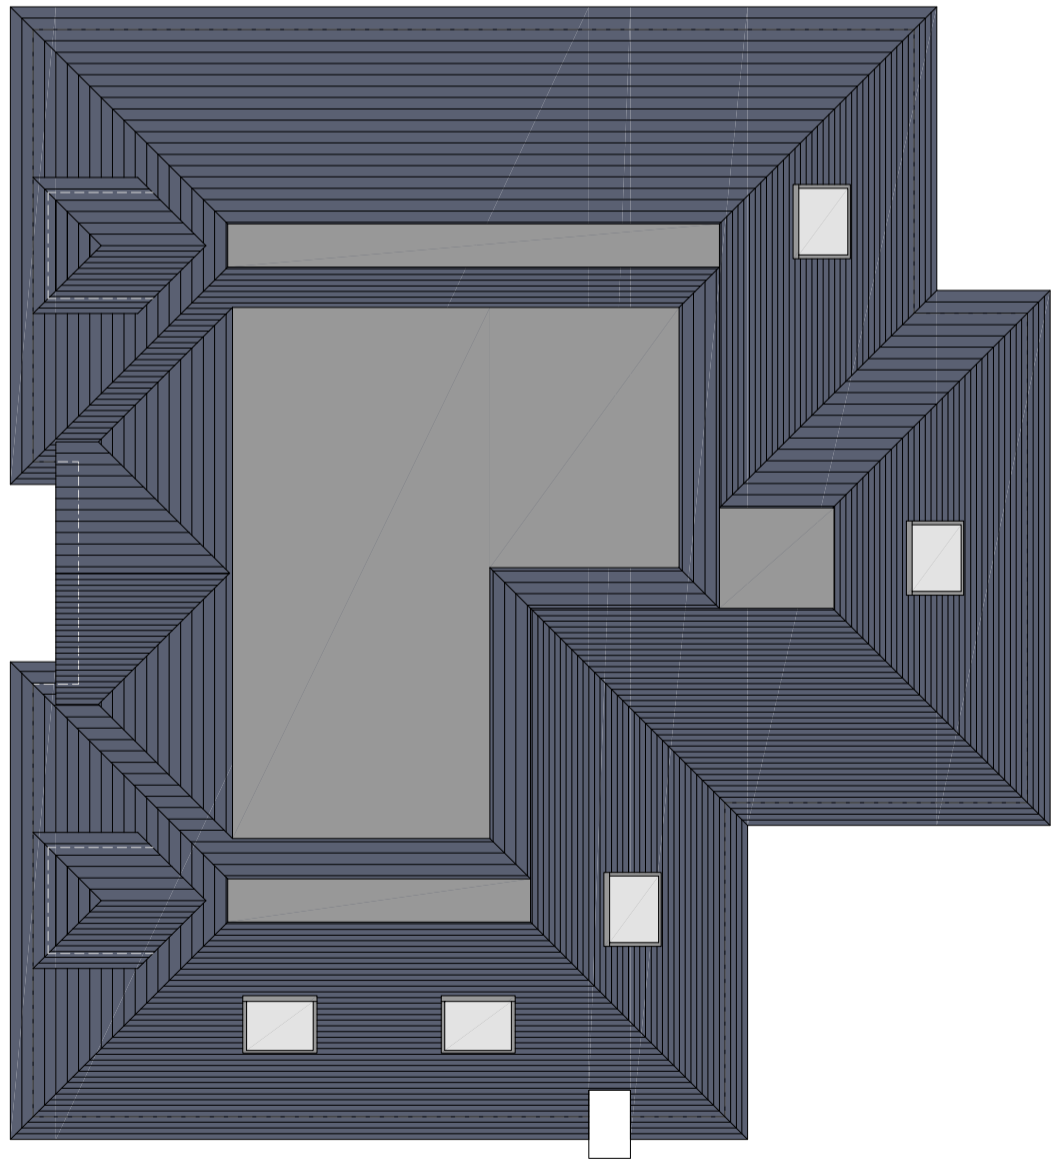

PROPOSED ROOF



**Client**  
Church & Green

**Project**  
Plot 3 - Old Chorleywood Road

**Drawing Title**  
Planning Application

**Proposed Floor Plans**

**Scale**  
1:100 @ A3

**Date**  
December 2023

**Drawing No**  
AZ/OCR/PL/005

**Revision**  
- PL

**Status**  
PL