


Disclaimer:
 Do not scale from this drawing
 All contractors must visit the site and be responsible for taking and checking dimensions.
 All construction information should be taken from figured dimensions only.
 Any discrepancies between drawings, specifications and site conditions must be brought to the attention of the supervising officer.
 This drawing is for planning purposes only. It is not intended to be used for construction purposes. Whilst all reasonable efforts are used to ensure drawings are accurate, Astle Planning and Design Ltd accept no responsibility or liability for any reliance placed on, or use made of, this plan by anyone for purposes other than those stated above.

ACCOMMODATION SCHEDULE

Name	Ref	Bed	Storey	Unit No's	Unit ft ²	ft ² Total
Open Market Dwellings						
Bowyer	BO-4B	4 Bed	2	1	1356	1356
Sawyer	SY-3B	3 Bed	2	1	1083	1083
Lymner	LY-3B	3 Bed	2	1	985	985
Tailor	TA-3B	3 Bed	2	2	802	1604
Total:				5 Units	5028 ft²	

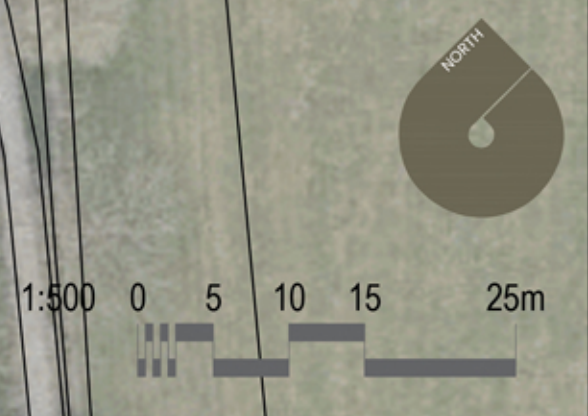

apd Astle Planning & Design Limited
 The Steam Mill,
 Steam Mill Street,
 Chester, CH3 5AN
 01244 886644
 info@astlepd.co.uk
 www.astlepd.co.uk

Client **Bellway**
 Project **LINNEY LANE, SHAW**

Drawing Title PLANNING LAYOUT			
Drawn by MP	Checked by MP	Date 04.01.2023	
Status PLANNING	Scale @ A3	1:500	
Job no. BHM257	Dwg.no. PL02	Rev.	