

Castle Woods Angled Information Board Scaled Elevation , Cemetery Road, Aboyne AB34 5DZ

Scale 1:25@A4

Online Reference

100658595-001

Date 25/1/24

Front

Side

Back

Bird's eye view





Board is inclined at 30deg to the horizontal

3mm all weather aluminum composite board attached to 20mm plain board

40x40 frame support recycled black plastic

100x75 braces / leg support Recycled black plastic

Legs 100x100 recycled black plastic

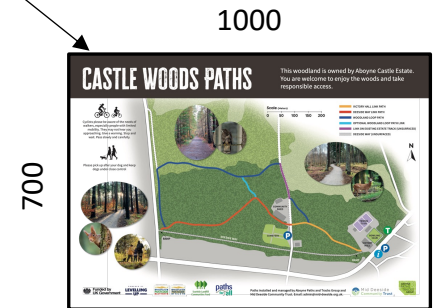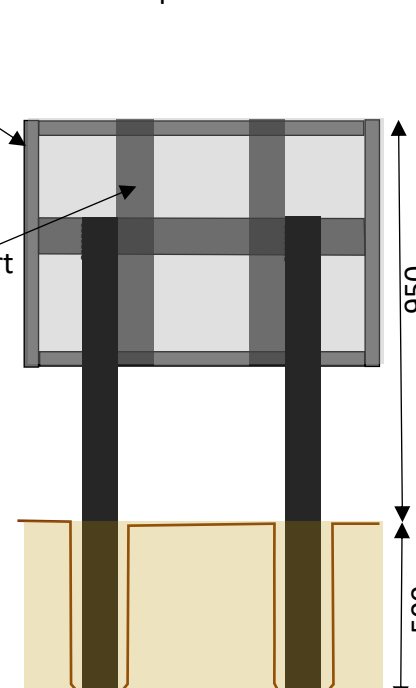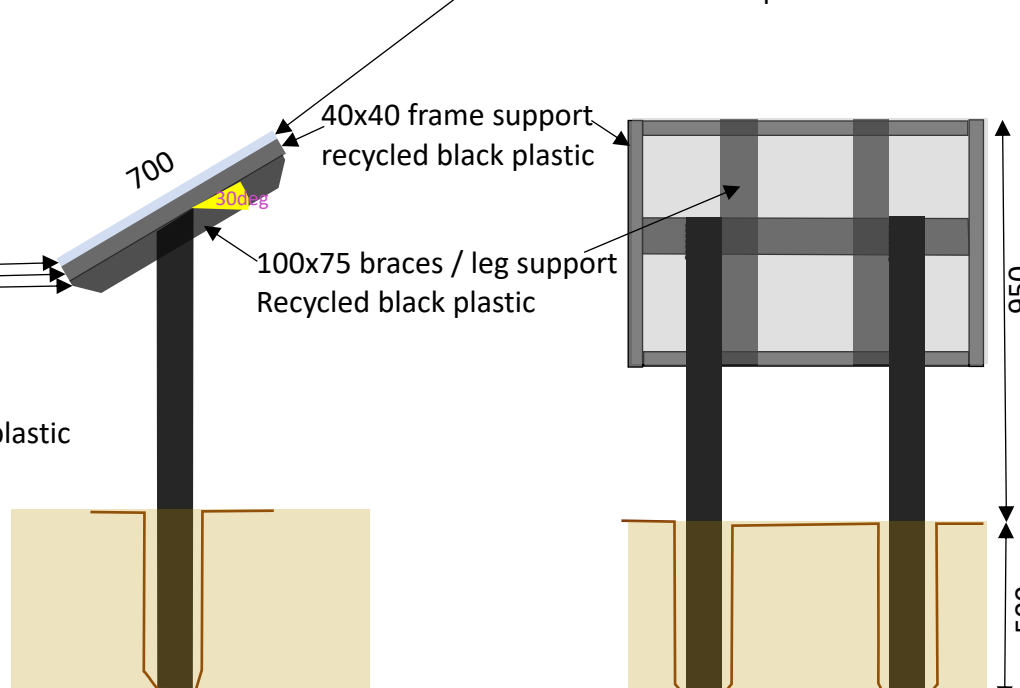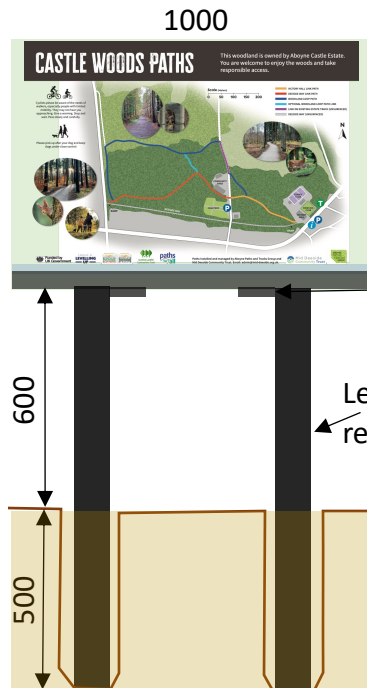

Information board showing wheelchair accessible paths in Castle Woods on 3mm aluminum all weather composite board size 1000x700

All dimensions in mm

Scale 1:25

