




Existing Front Elevation
1:100

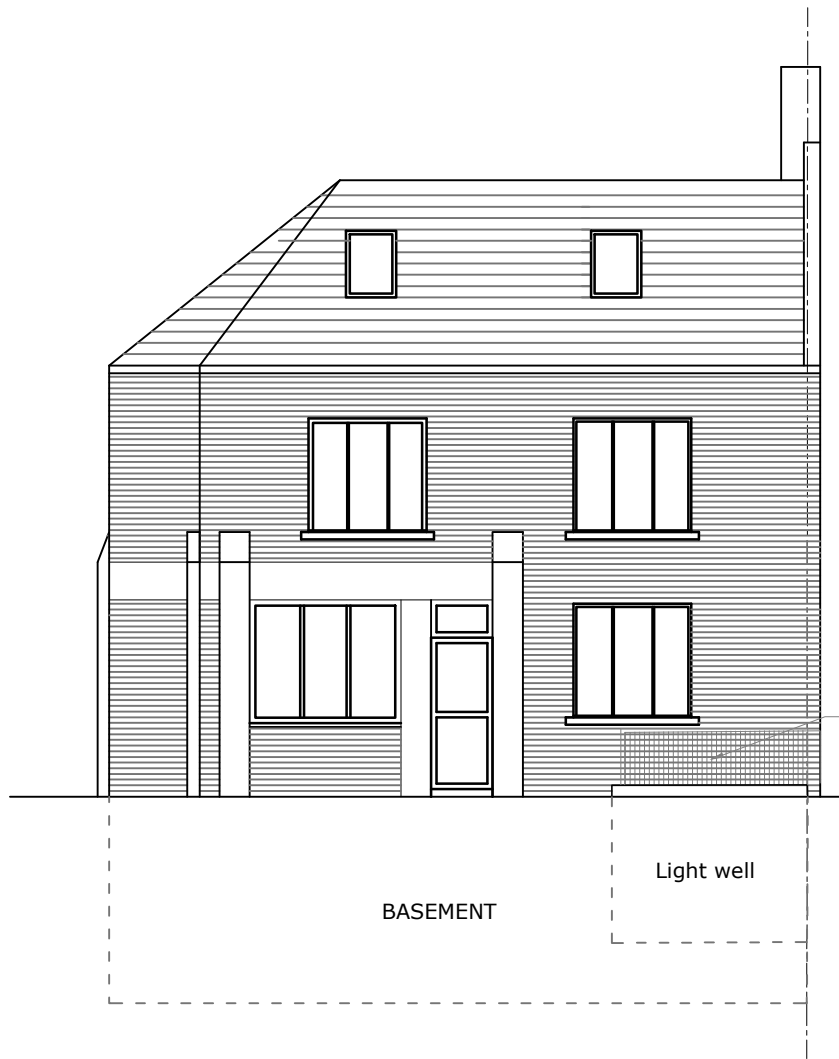

Proposed Front Elevation
1:100

Safety railing to new sky light

BASEMENT

Light well

