


NOTES:
ALL LEVELS, ANGLES AND DIMENSIONS TO BE CHECKED ON SITE PRIOR TO COMMENCEMENT OF WORKS.

THIS DRAWING IS TO BE READ IN CONJUNCTION WITH ALL RELEVANT STRUCTURAL ENGINEERS AND MECHANICAL AND ELECTRICAL ENGINEERS DRAWINGS, DETAILS AND SPECIFICATIONS.

Revisions:


P1 Planning

24/01/2024

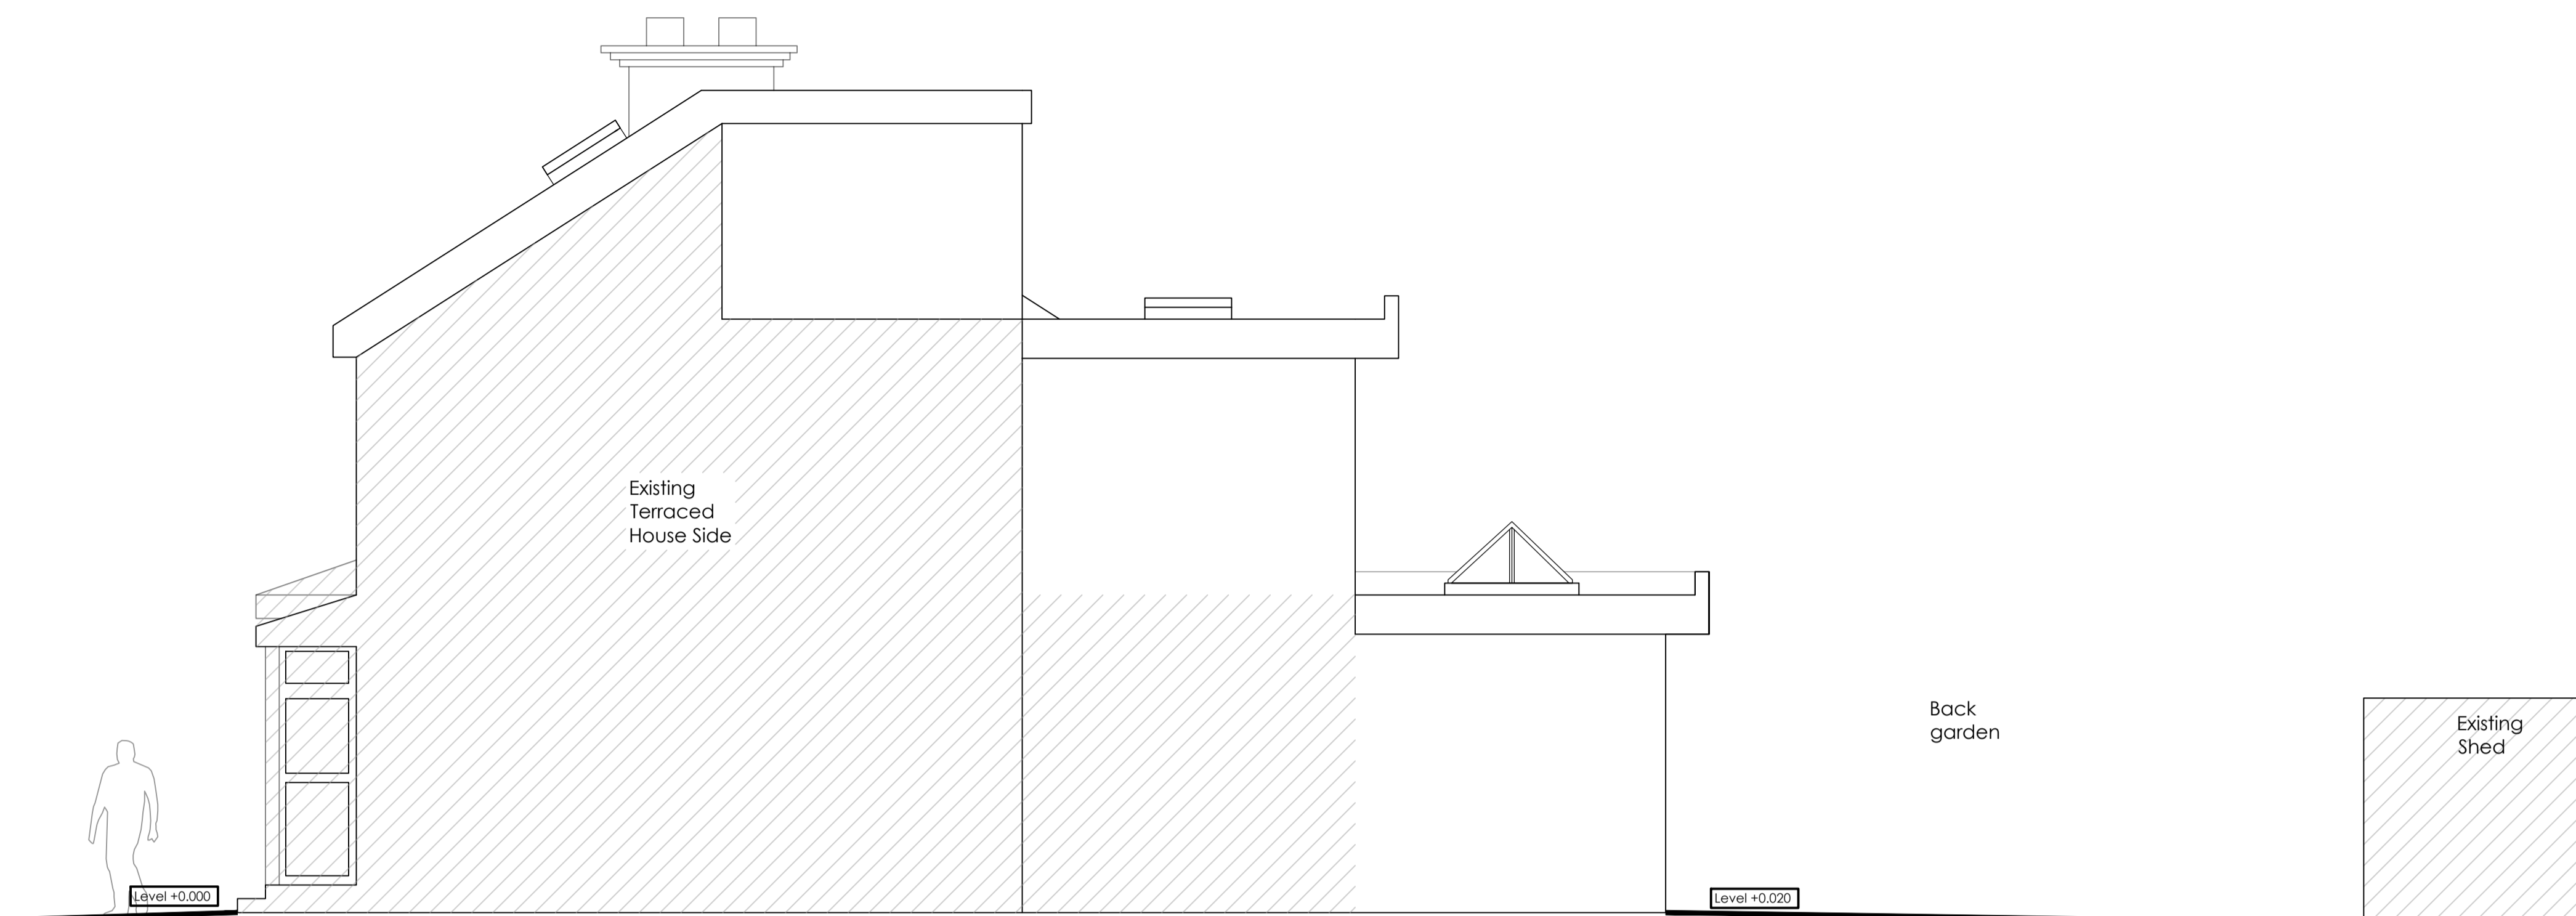


Proposed side Elevation (South East)
Scale 1:50@A1

- Note:-
Proposed Elevations finishes as follows:-
1. Roof Tile to match existing
 2. Wall Finish to match existing render
 3. External Windows and doors to match existing UPVC doors and windows
 4. Rear flat roof to be finished with single ply membrane.

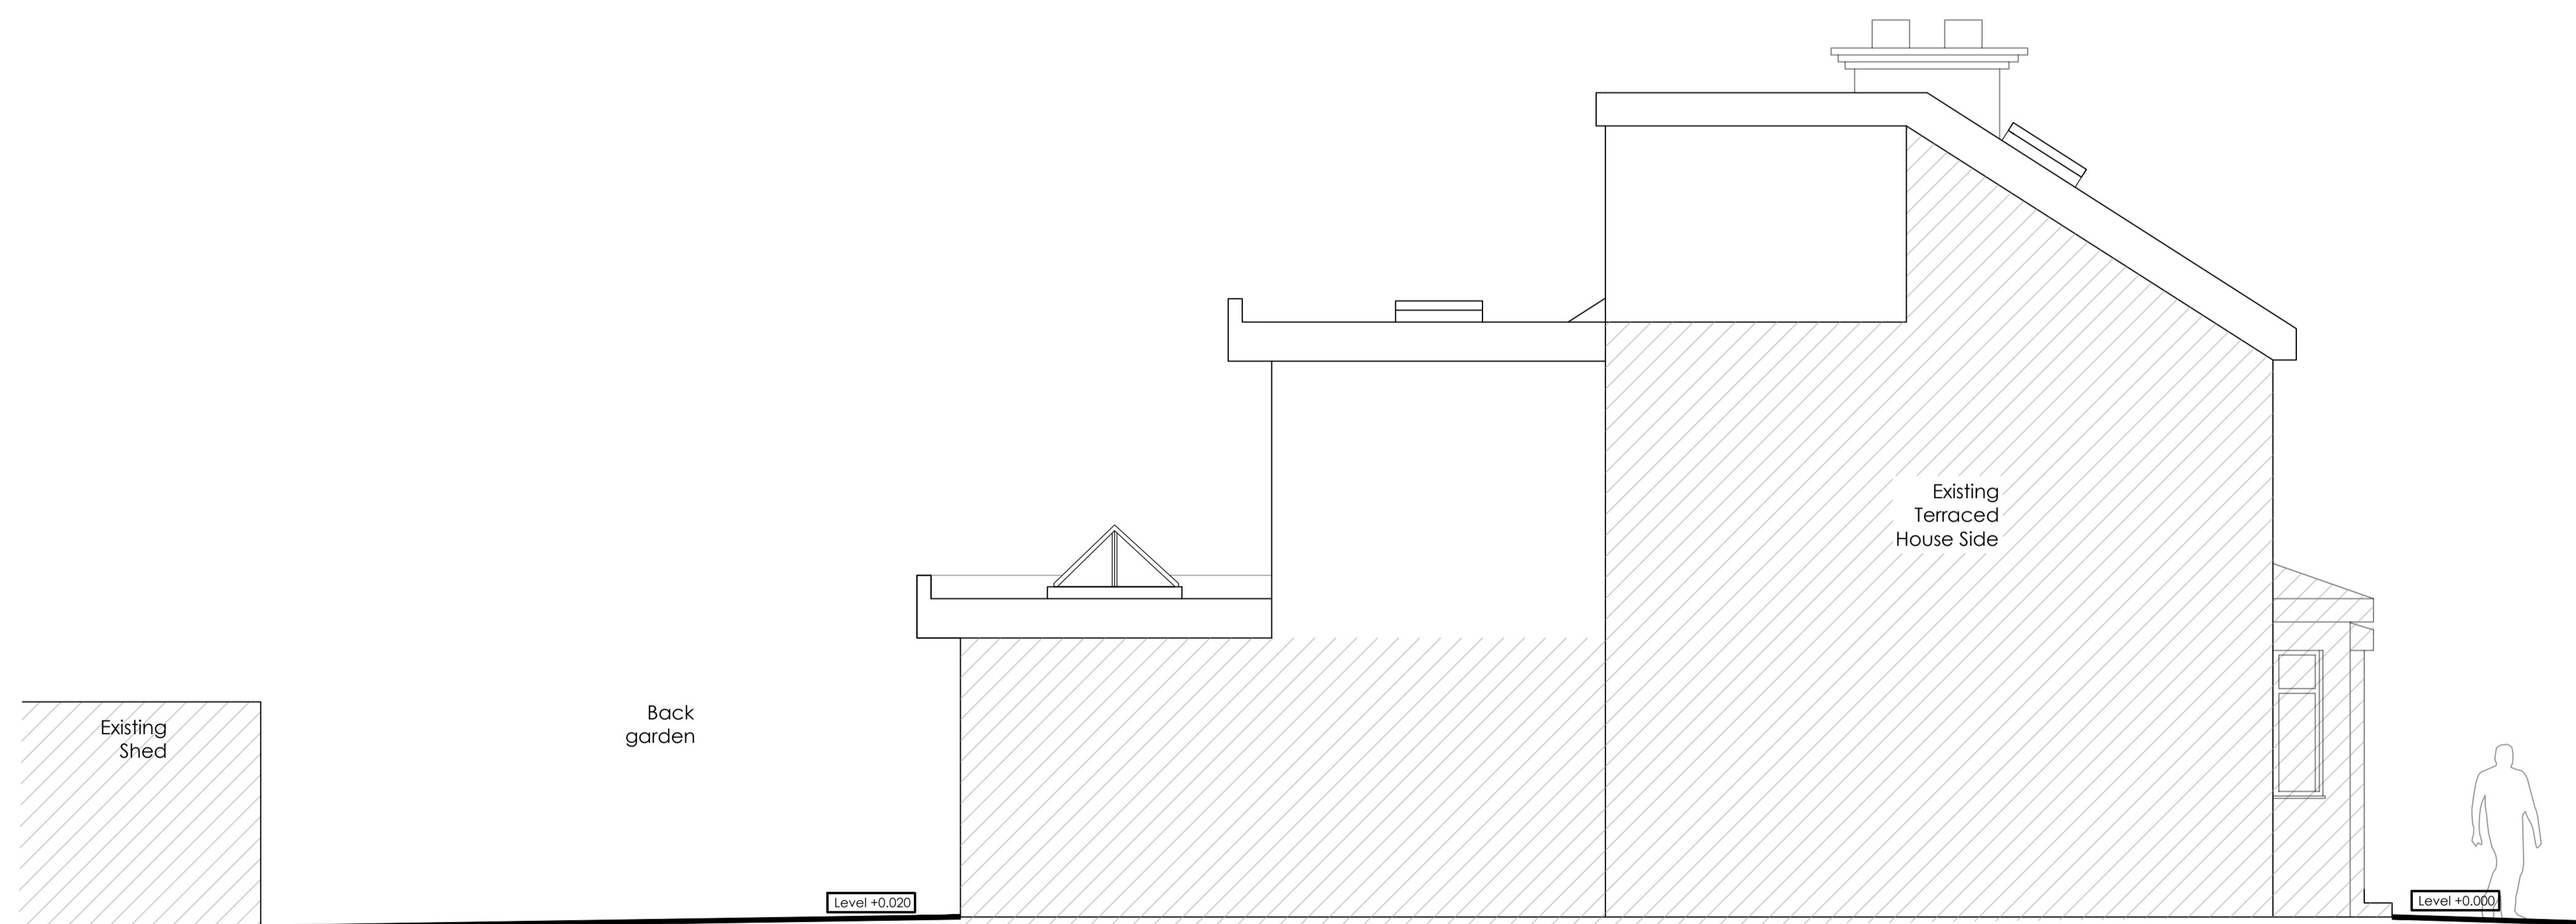

Proposed side Elevation (North West)
Scale 1:50@A1

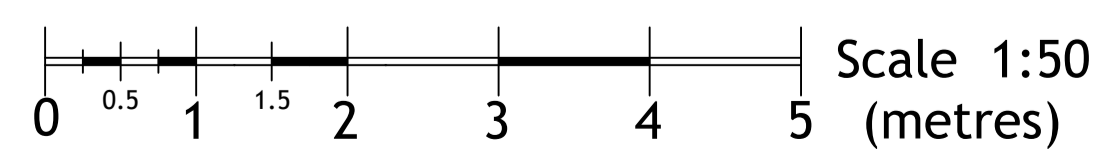

Status:
Planning



Client:
Mr Muslim Tambawala

Project:
Residential extension and internal refurbishments
at No 5 Meanley Road,
Manor Park,
London,
E126AP

Title:
Proposed Drawings
Proposed Side Elevations

Scale @A1:	Date:	Drawn:	Checked:
1:50	24/01/2024	ZG	ZG

Drawing no.:	Revision:
ZG P19-105-009	P1