



Existing Plan

Existing Materials :


Roof : mineral felt.
Walls : timber

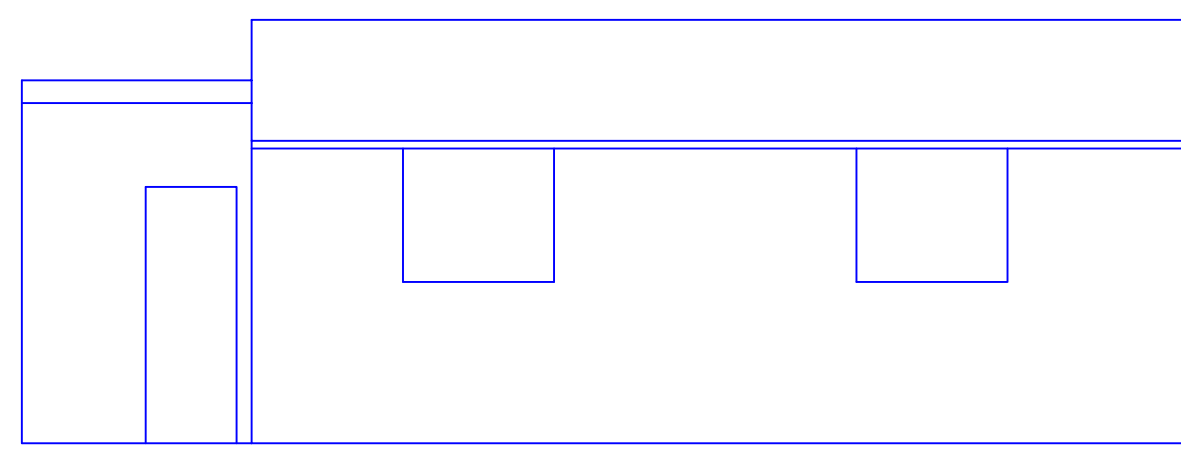


Existing Front (Station Road) Elevation

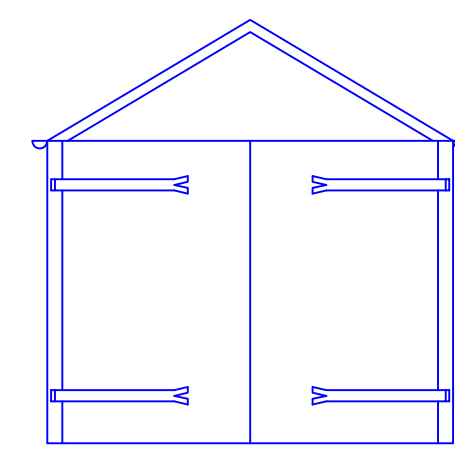

Existing Side Elevation

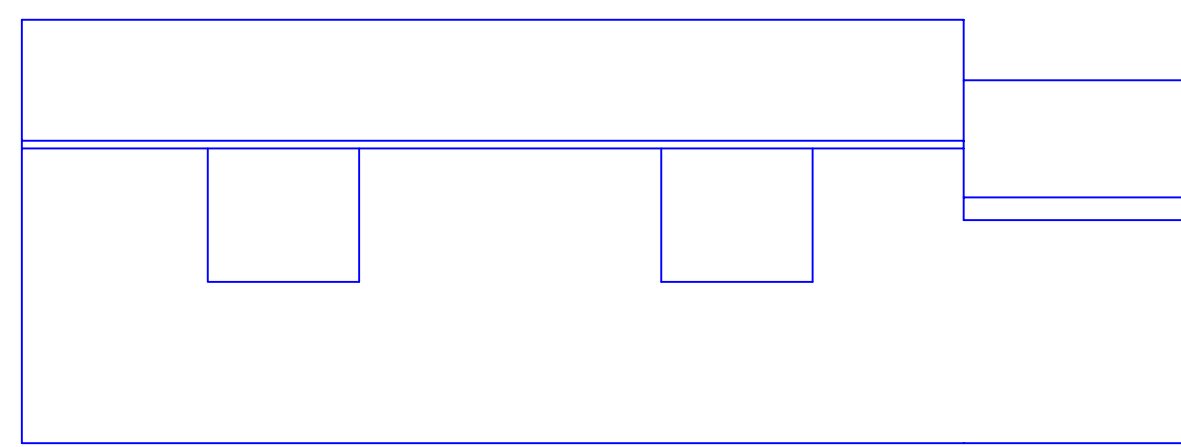

Existing Rear Elevation

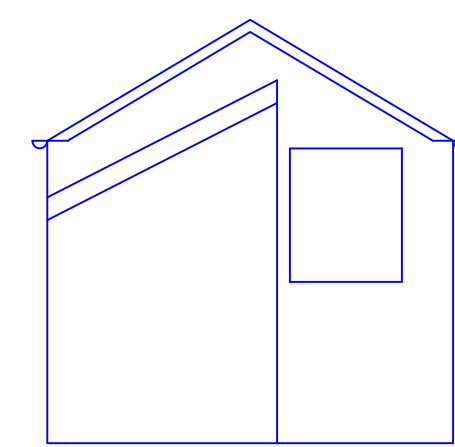

Existing Side Elevation

This drawing and design concept is the property of PPY design. It should not be reproduced without written permission

2 Helmshore Road, Holcombe Village
Ramsbottom, Lancashire BL8 4PA

Gary Dearden BA(hons) DipArch RIBA
gary@ppy-design.co.uk www.ppy-design.co.uk
T. 01706 822731 M. 07712 669482

0 1 2 3 m

525 Helmshore Road
Helmshore
Rossendale
BB4 4LQ

scale 1:50 at A1
April 2023

MH1-02

Existing Garage

PPY design Ltd