



Notes:

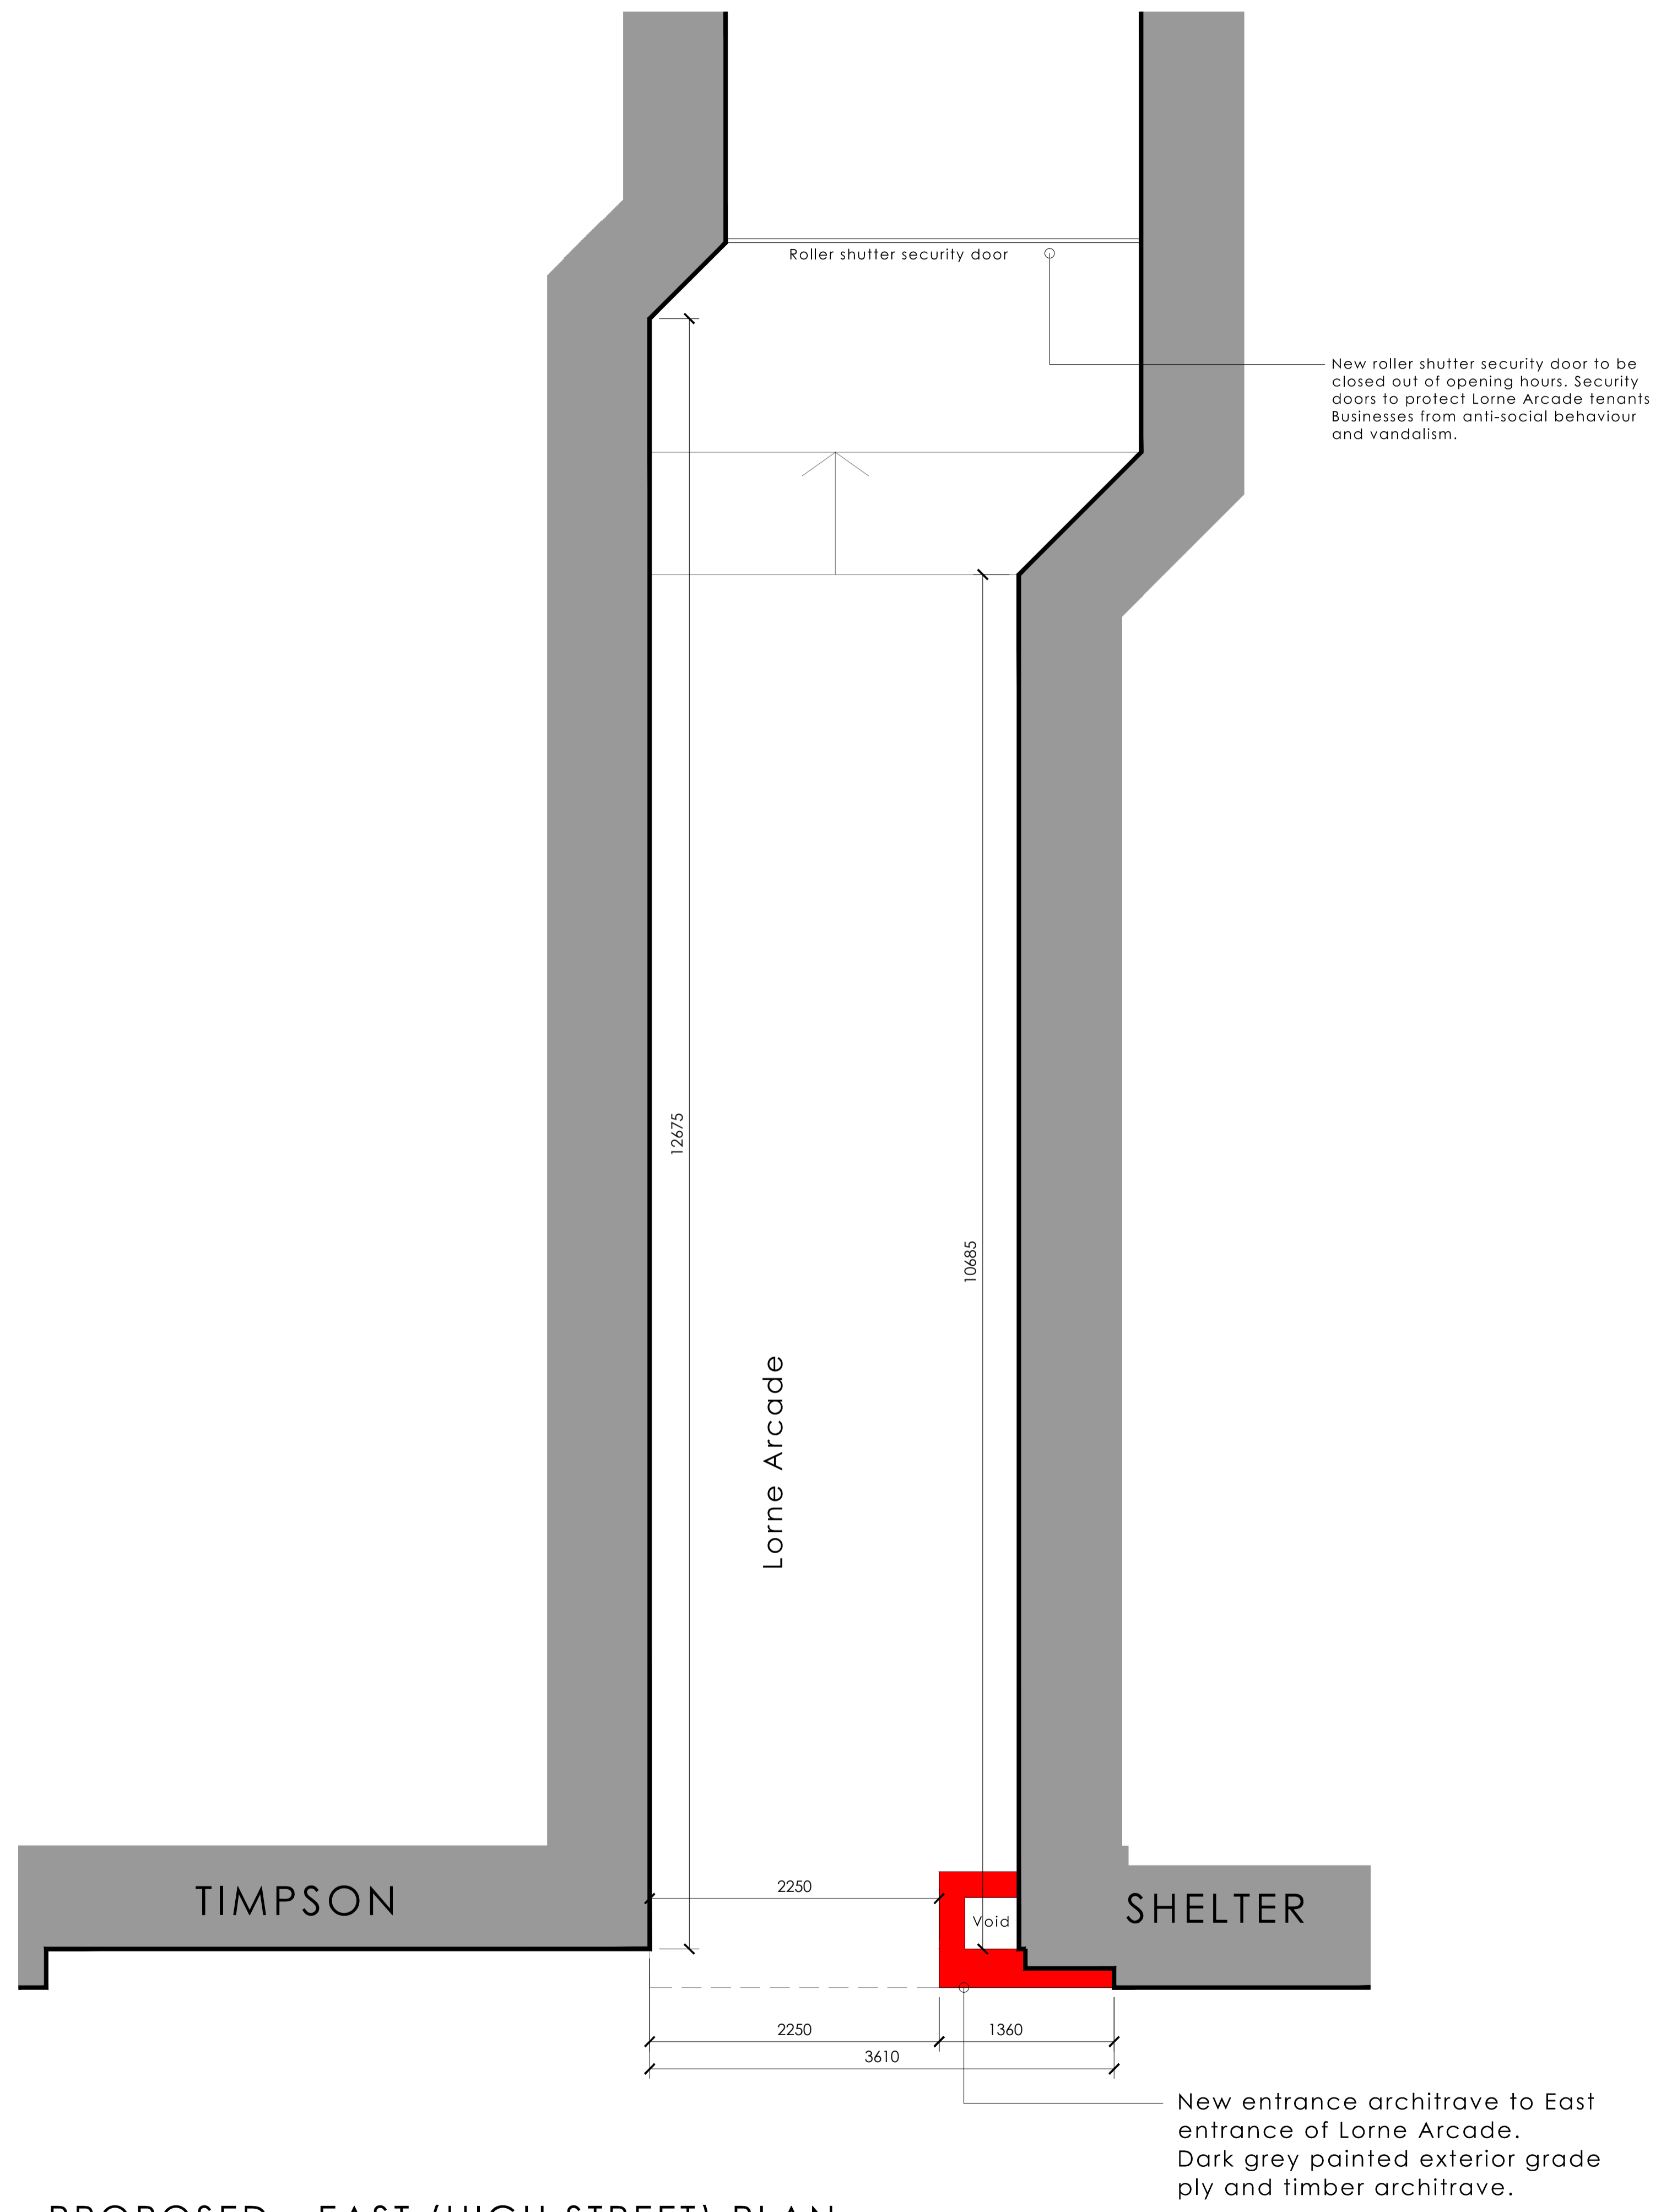

PROPOSED - EAST (HIGH STREET) PLAN 1:50



PROPOSED - EAST (HIGH STREET) ELEVATION 1:50

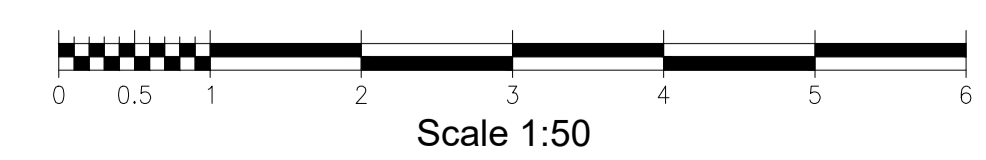

REV:	DESCRIPTION:	BY:	DATE:
STATUS: PLANNING			

CLIENT:
Wood Property Group Ltd

Proposed Alterations to Arcade Entrances

SITE: Lorne Arcade, High Street, Ayr, KA7 1QL			
TITLE: High Street (East) as Proposed Plan & Elevation			
SCALE AT A1:	DATE:	DRAWN:	CHECKED:
1:50	Nov 2023	AM	-
PROJECT NO:	DRAWING NO:	REVISION:	
LA-01	AL(0)03	-	