


A-B = 16.00m
B-C = 1.35m
B-J = 2.25m
J-K = 1.35m
D-E = 2.80m
E-F = 1.05m
E-G = 2.25m
G-H = 1.05m

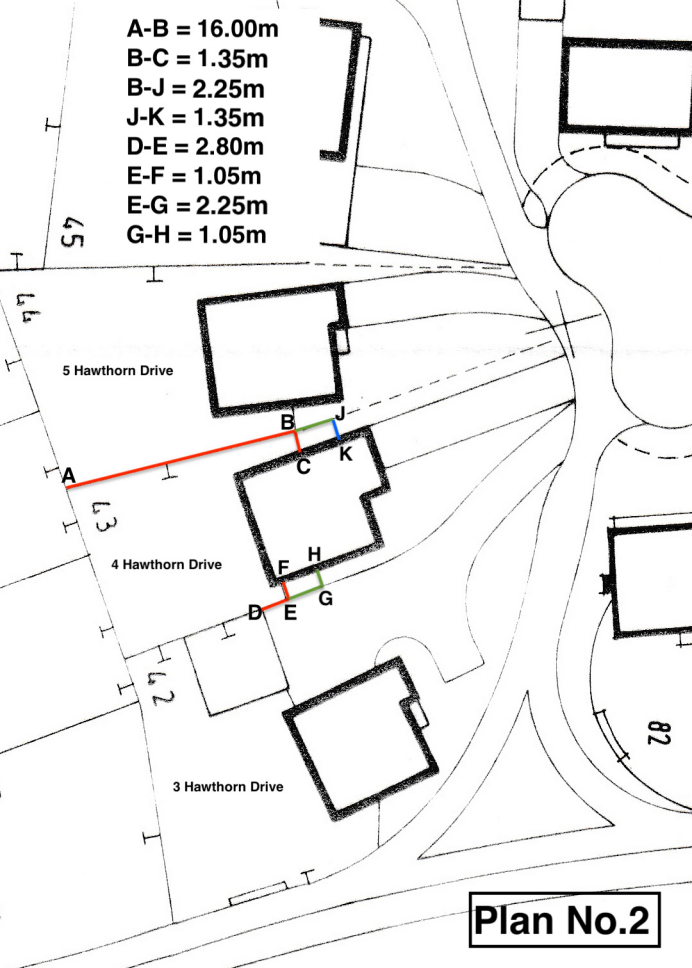

Plan No.2