

**Notes**

- EXISTING SHOPFRONT.**  
 Where indicated the main contractor to clean down existing shopfront, degrease and make good ready to receive sprayed finish. Main contractor to apply electro-static sprayed finish in Ral 5021 Water Blue to the steel shopfront framing to internal and external faces. The existing door pivots and closers are to be serviced and left in full working order. All existing locks are to be replaced.
- MAIN FASCIA SIGNAGE.**  
 Nominated Signage contractor to manufacture and fix main fascia constructed from 14 swg aluminium (GPO) folded panel. Panel to be above evacuated flat paneled 322 water shut. Panel to be slotted cut for flush finishing 'Poundland' and 'AMAZING VALUE EVERYDAY' lettering with face opal backing with white acrylic face and yellow (panther 130) 'laurel' legs.  
 Vinyl refer Avery 700 High performance range. Sign box to be internally illuminated by high power superbright lamps, complete with rear reflector plate to ensure equal level of external illumination. At high street locations luminance is to be controlled via a dim light sensor and a master control via the last man out switch. At Mall locations the luminance is to be controlled via the last man out switch. Sign box to be fixed to fascia backing panel with hidden fixings.
- MAIN FASCIA LETTERING.**  
 Main fascia lettering to comprise of flat cut 2.5mm aluminium powder coated blue RAL 5021 to letters and gold to laurel leaves. Letters to be fixed back to main fascia on 24mm white locators.
- FASCIA BACKING PANEL.**  
 Fascia backing panel to comprise of 18mm Marine Plywood, finished with gloss, colour Dulux C05100 (6/30). Where exposed panel to have 45mm x 45mm angle trim surround, powder coated to match shopfront.
- MANIFESTATIONS.**  
 Nominated Signage contractor to install new safety manifestations to glazing area. To consist of Poundland inc. laurel formed from crystal @ 300 mm centres. Both low 850-1000mm and high 1400-1600mm heights to comply with building regulations. Safety manifestations to be statutory height.




Specialist signage contractor to install new internally illuminated main fascia sign.


Main contractor to retain existing shopfront, clean down and degrease.

Main contractor to retain existing entrance doors, service, and clean down/degrease.

**01 PROPOSED EXTERNAL ELEVATION 1**  
 1:100

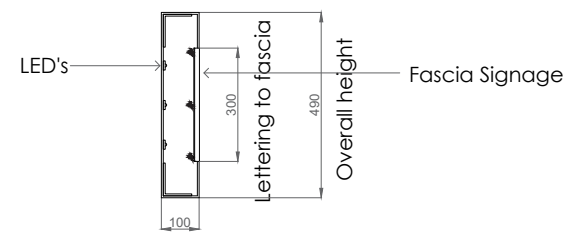

**02 SECTION THROUGH SIGNAGE**  
 1:20

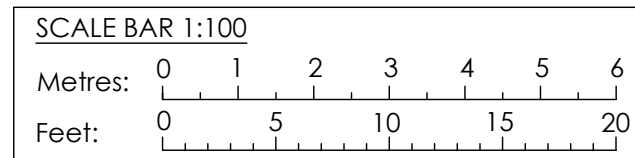

**RAG RATING**  
**AMBER**

Rev:	Amendment:	Date:
-	Initial Issue	23/08/23

Cheltenham Suite 5  
 Centrix@Keys  
 Keys Business Village  
 Keys Park Road  
 Hednesford  
 Staffordshire  
 WS12 2HA  
 T: 01543 275101  
 F: 01543 458278  
 E: design@hpltd.net  
 W: www.hlpuktd.net



**Poundland**  
 Pattison House, Midland Road,  
 Walsall, West Midlands, WS1 3TX  
 TEL 0121 526 8395. FAX 0121 568 7382.

Store  
 132 - 140 High St  
 Montrose  
 DD10 8JB

Drawing Title  
 Proposed External Elevation

Dwg. no.	Rev.	Paper Size
HLP / 1979 / 06	A	A3
Drawn	Date	Scale
JC	August 23	1:100/1:20