

HARRISON INCE ARCHITECTS INTERIOR DESIGNERS


PN1044 - THE CORN EXCHANGE, ARBROATH OUTLINE PLANS FOR EXTERNAL SEATING


JD WETHERSPOON PLC
18.10.2023








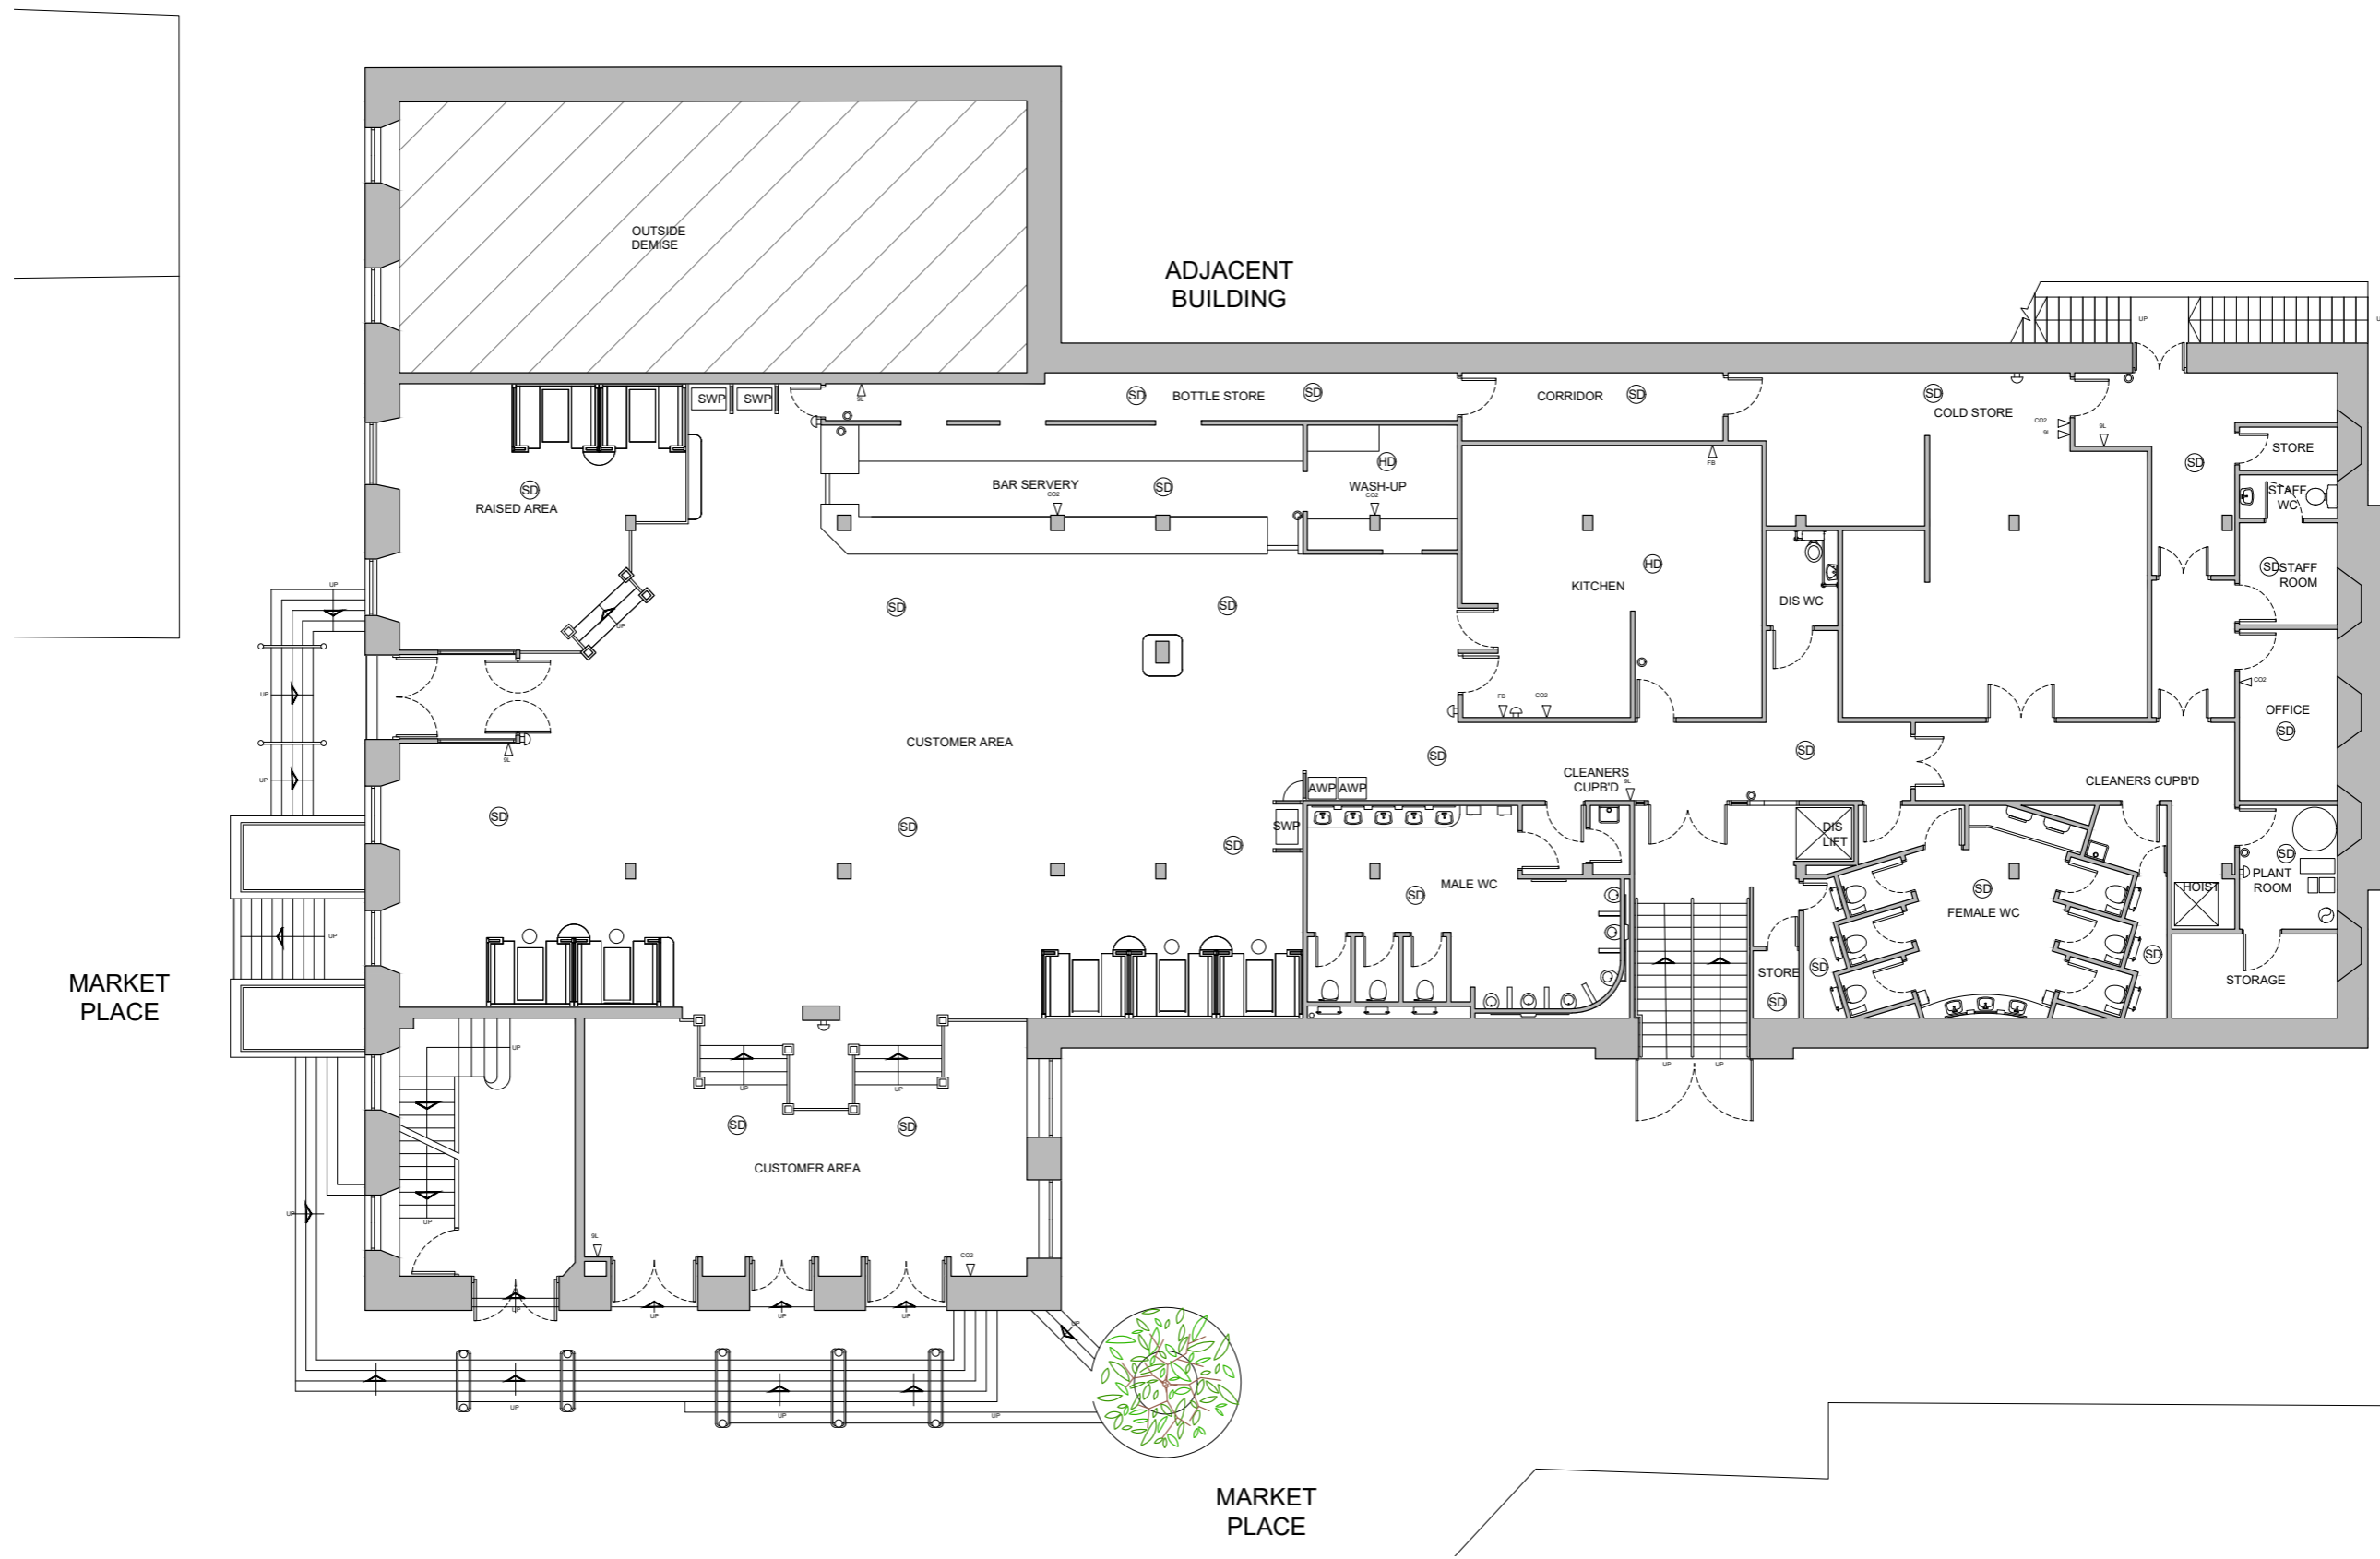

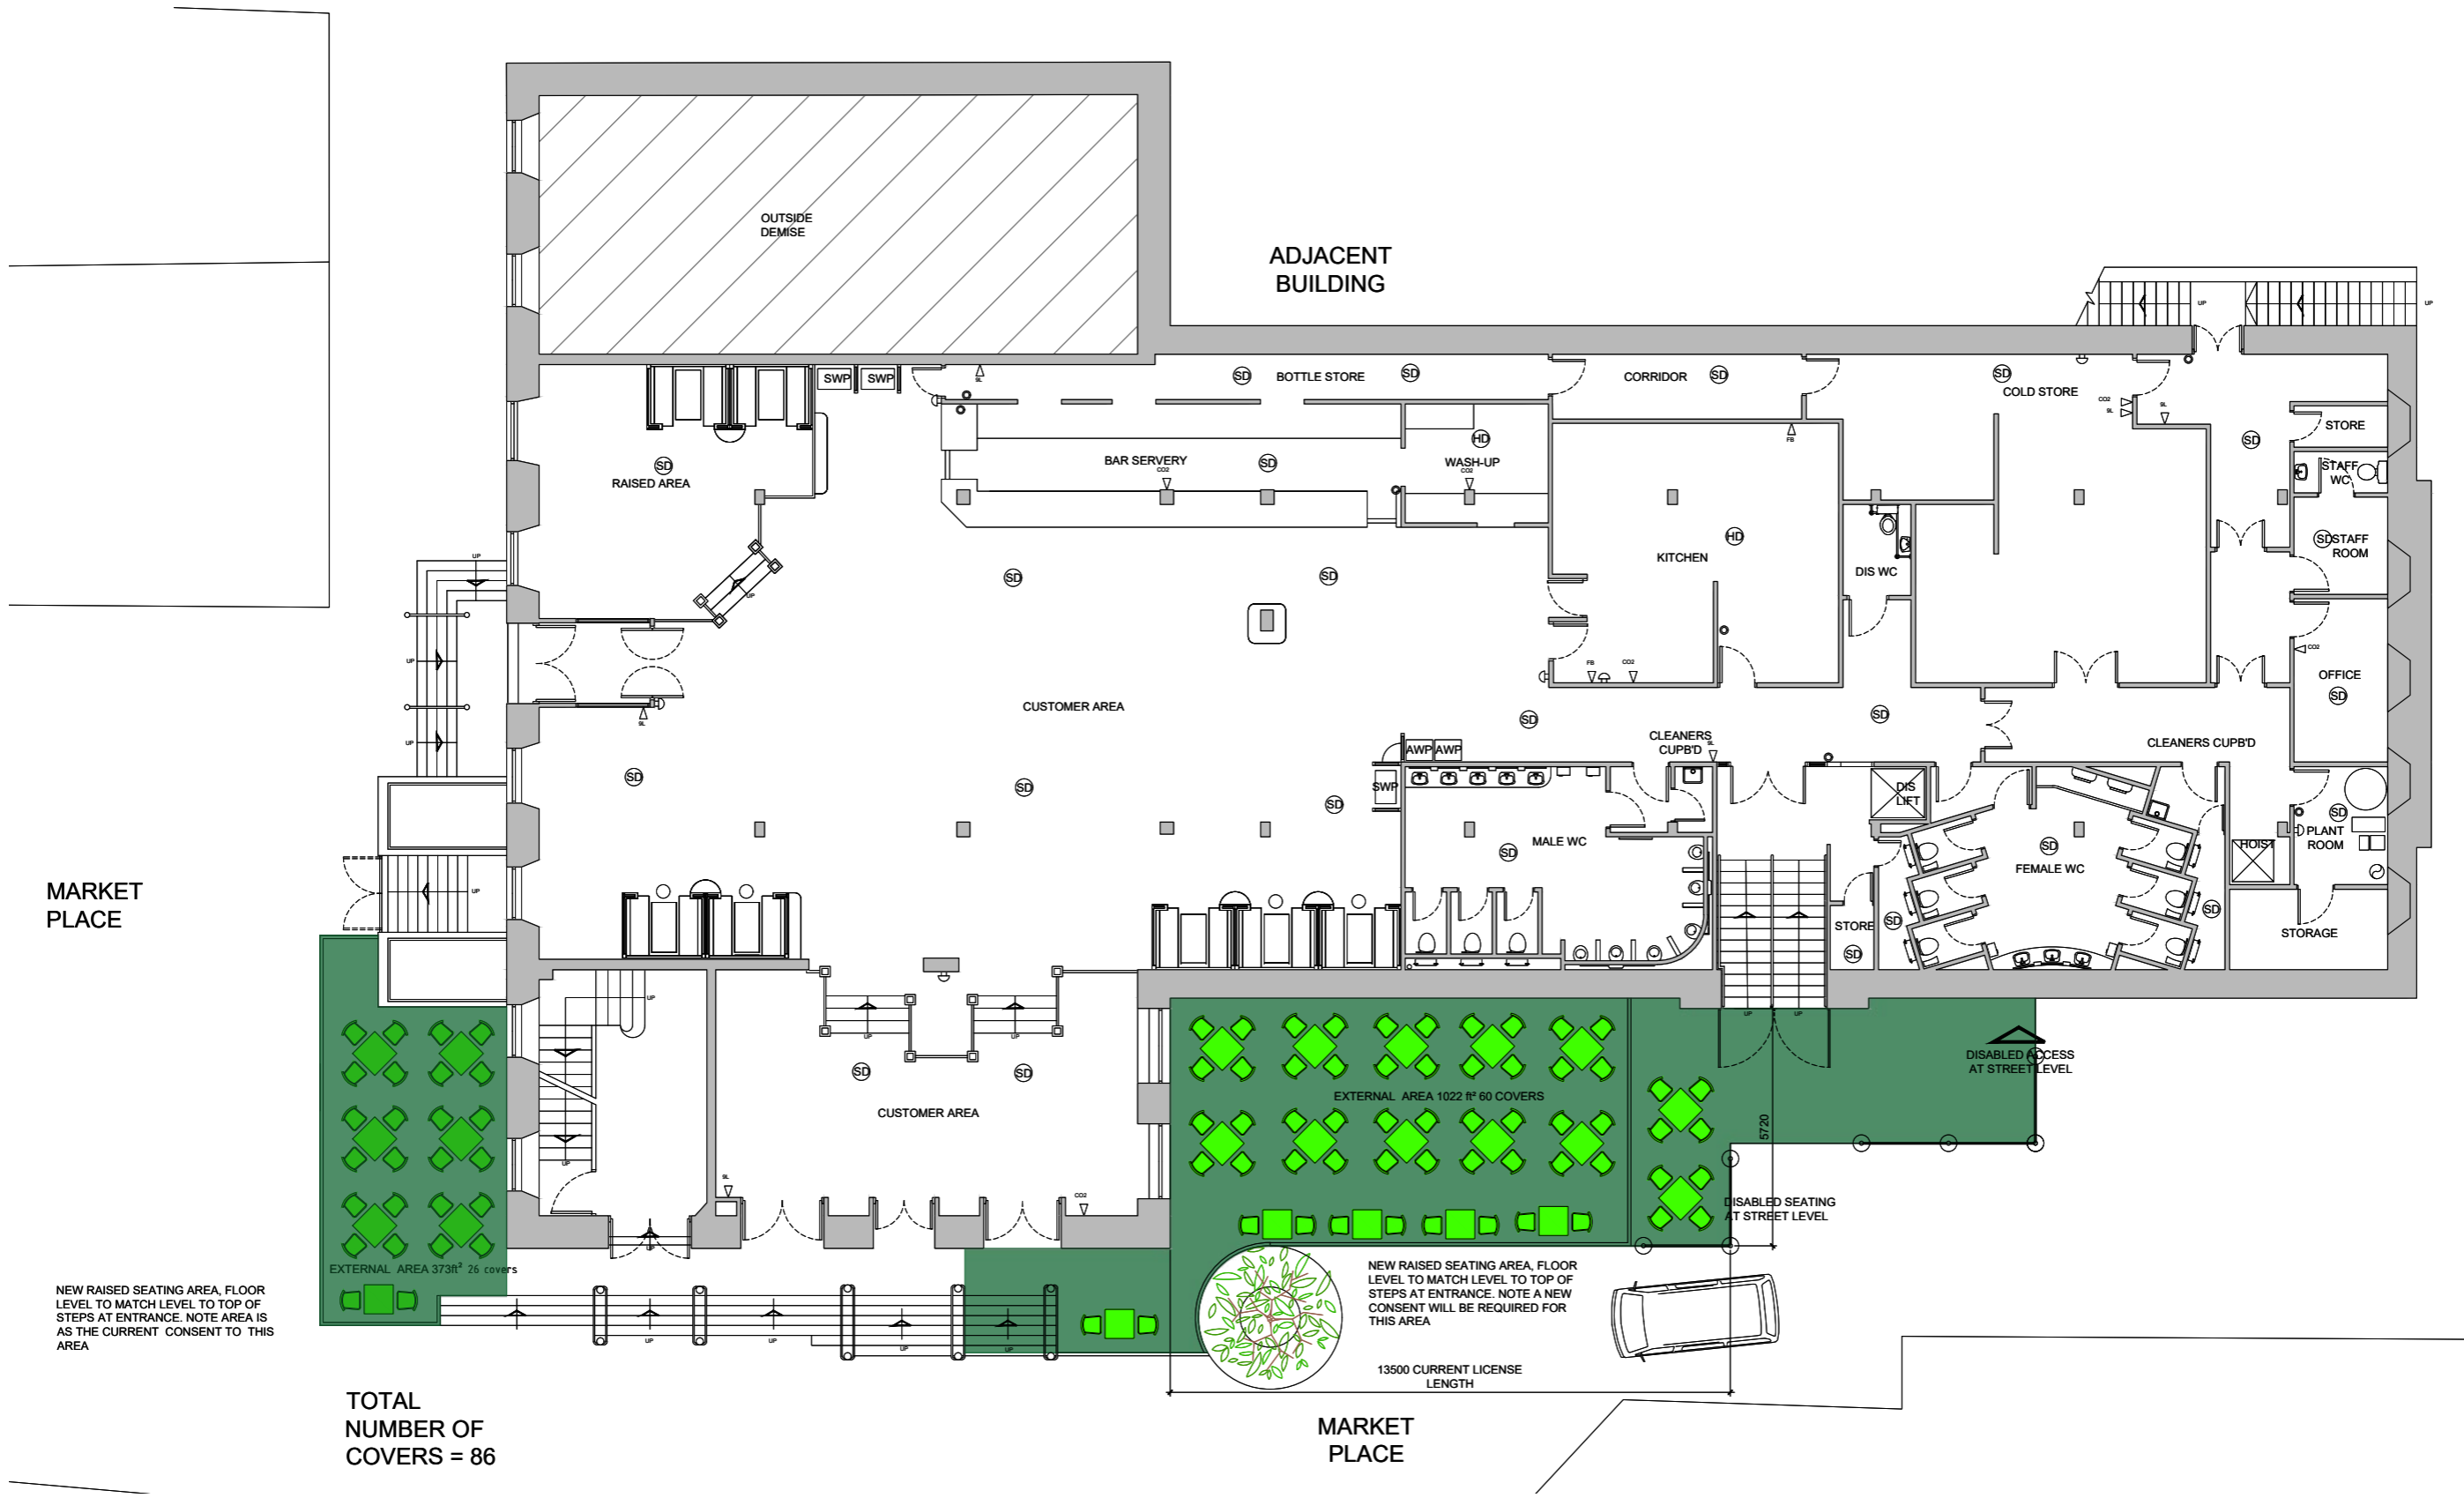

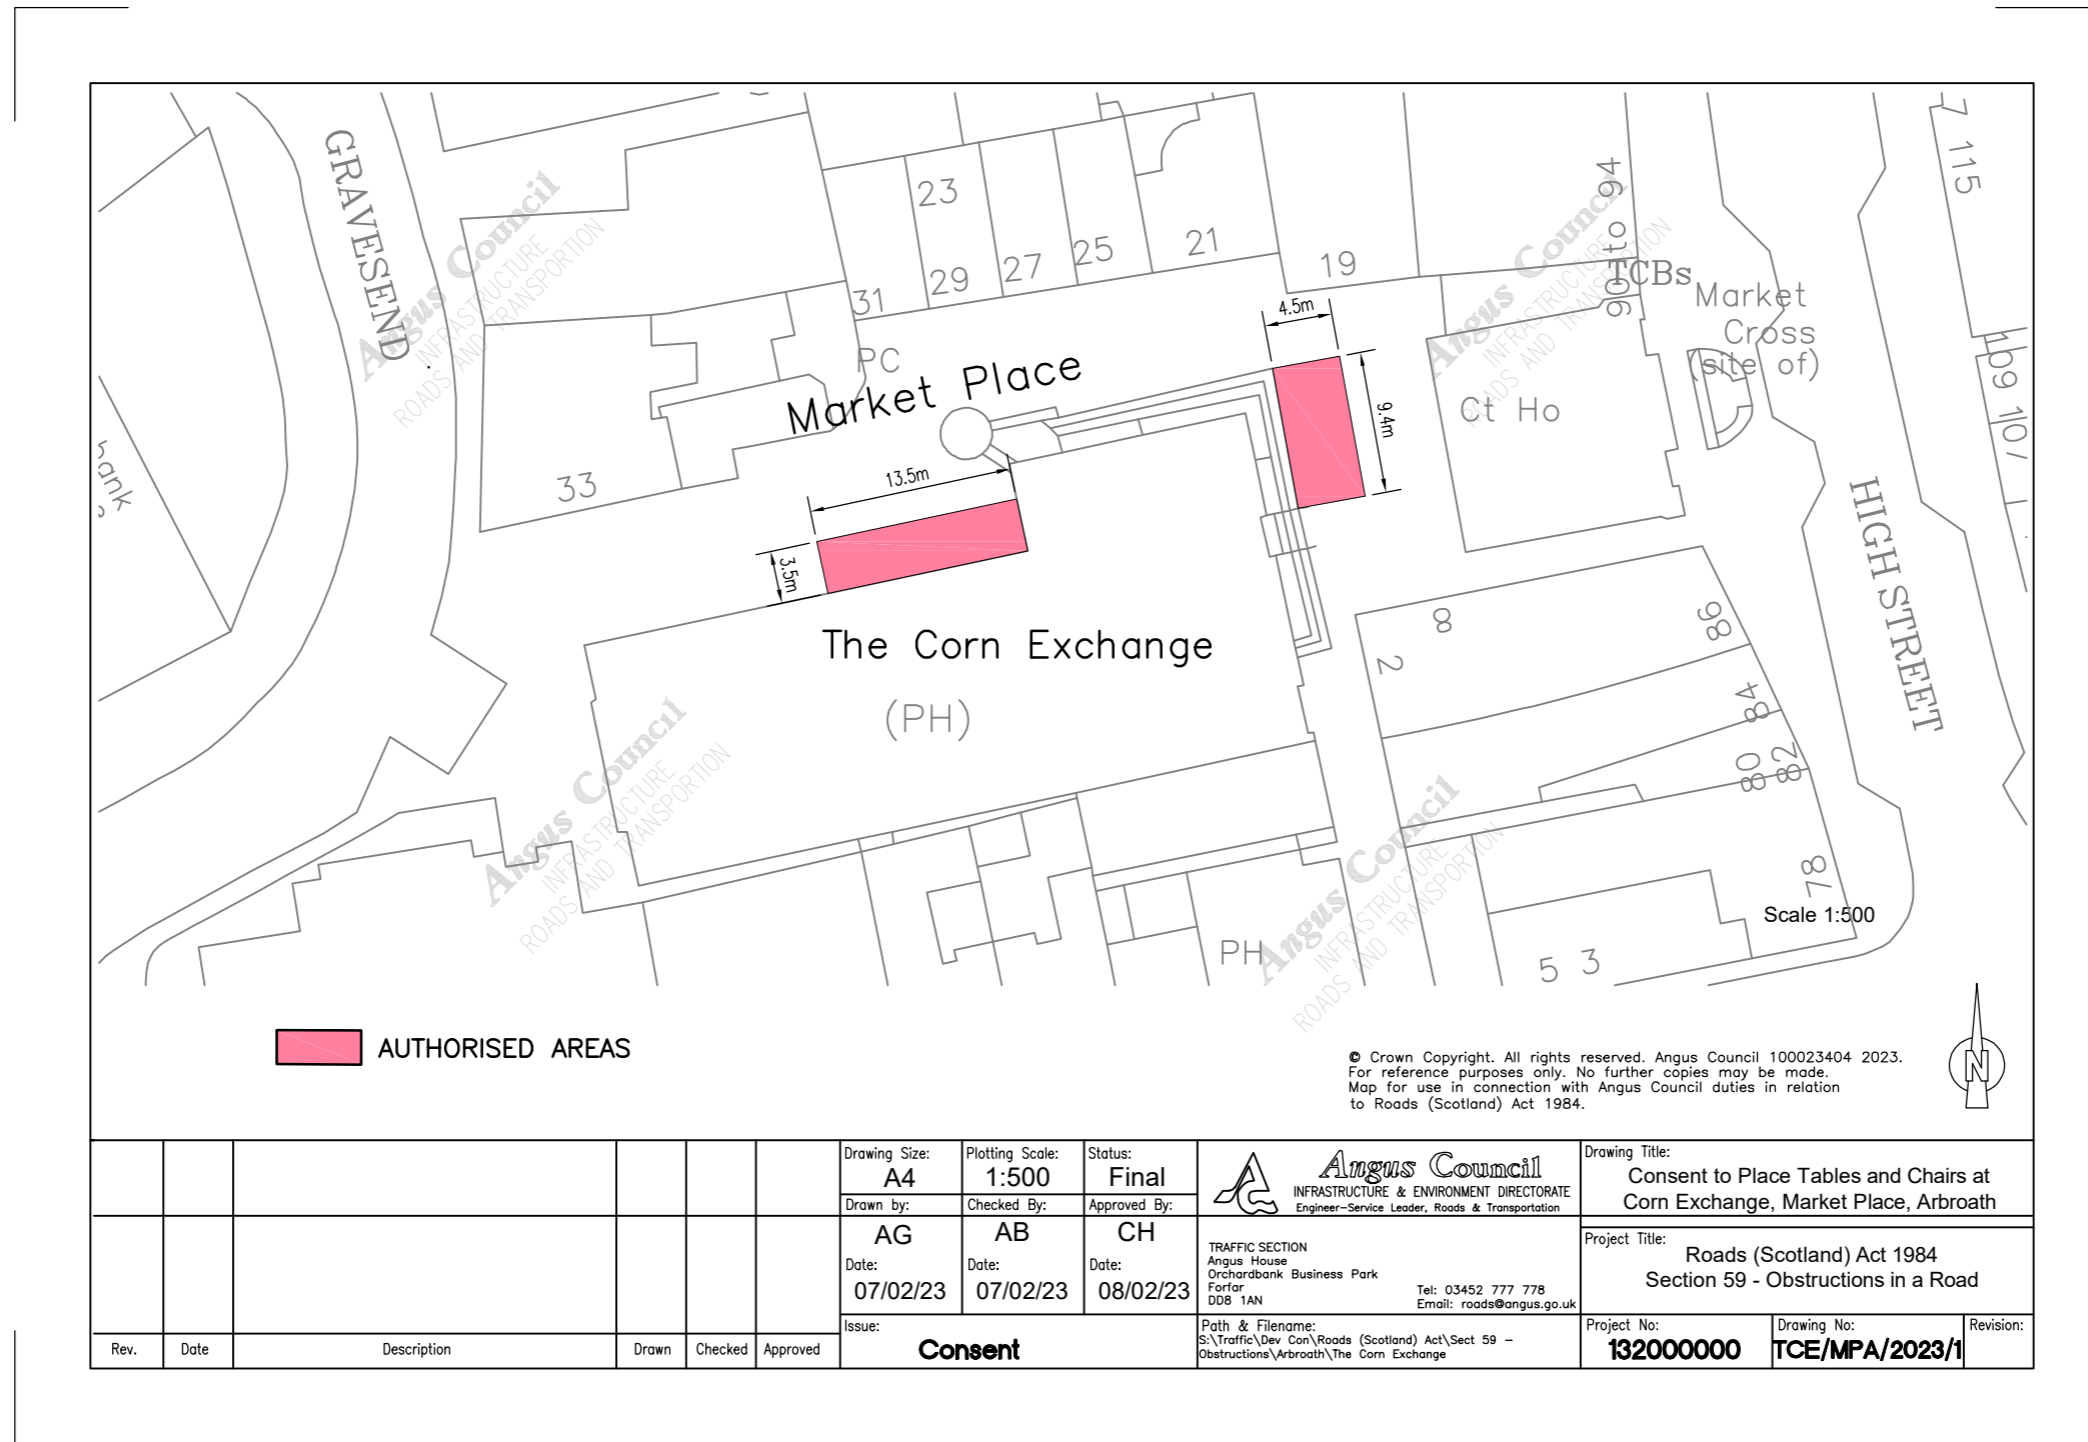

wetherspoon

CGIVISUAL - GLASS BALUSTRADE





wetherspoon

CGIVISUAL - GLASS BALUSTRADE



wetherspoon

CGIVISUAL - GLASS BALUSTRADE



wetherspoon

CGIVISUAL - GLASS BALUSTRADE



wetherspoon

CGIVISUAL - GLASS BALUSTRADE







wetherspoon

CGIVISUAL - METAL BALUSTRADE







wetherspoon

CGIVISUAL - METAL BALUSTRADE



HARRISON INCE ARCHITECTS
INTERIOR DESIGNERS