



south elevation




east elevation




west elevation




north elevation

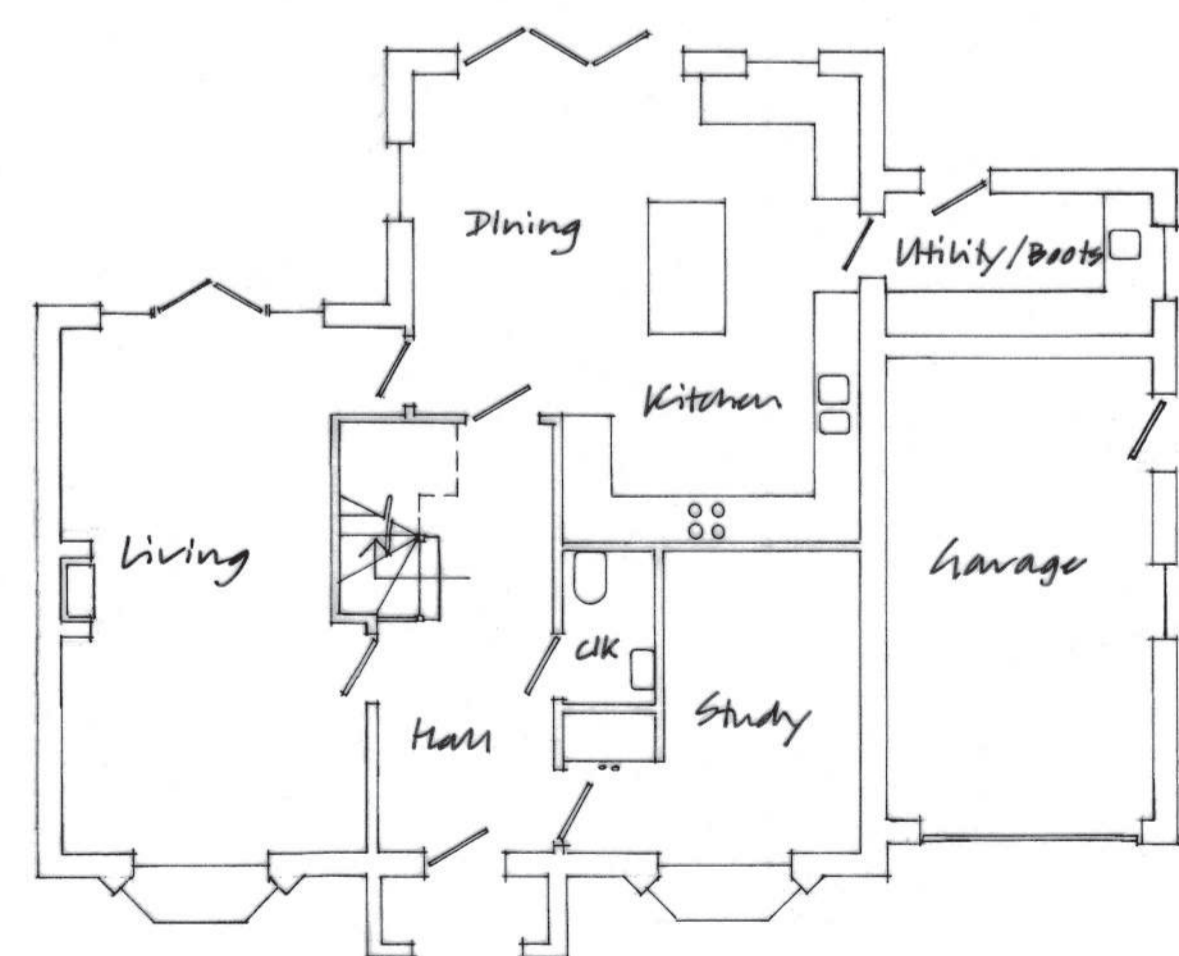

ground floor plan

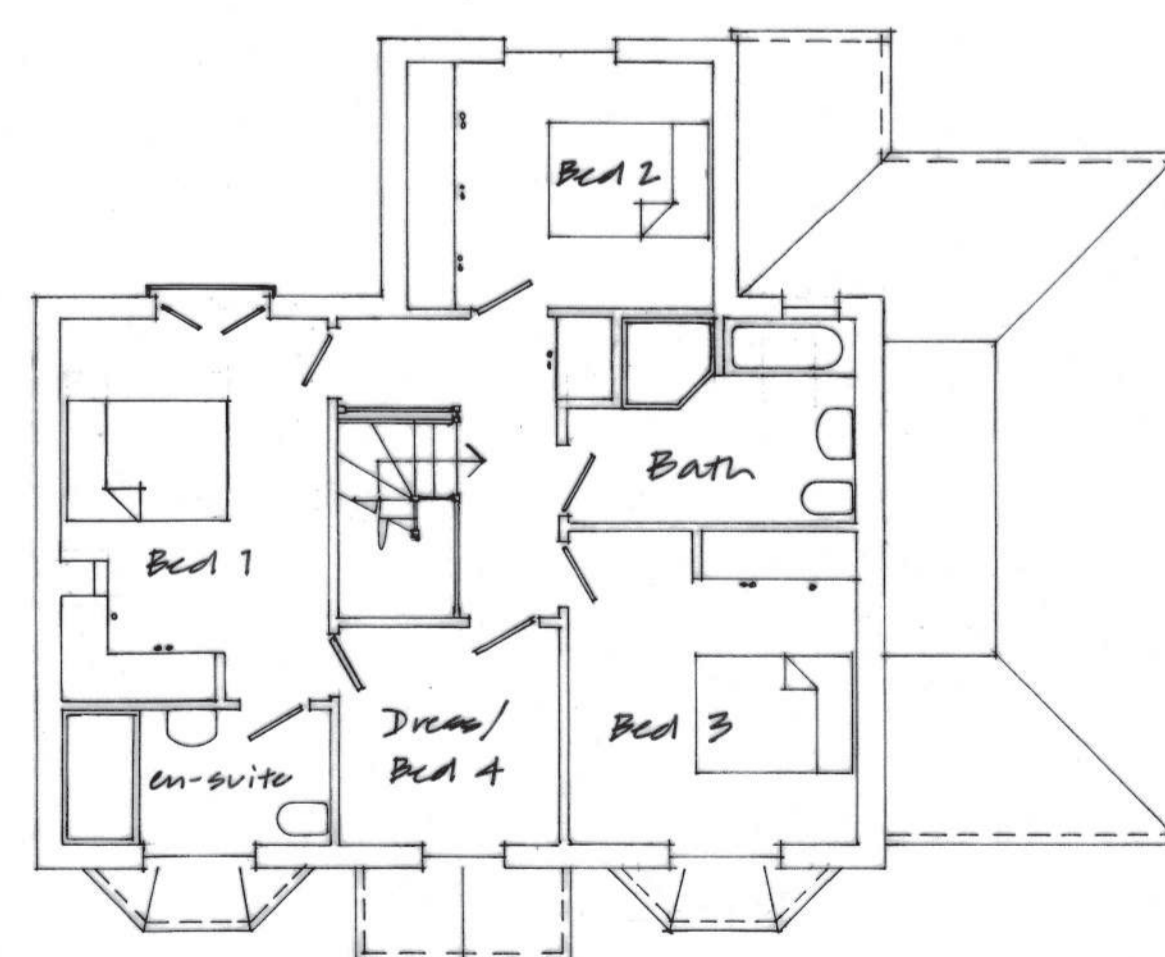

first floor plan

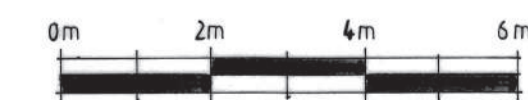

revisions int date
Contractors, Sub Contractors and Suppliers are to check all relevant dimensions and levels of site and buildings before commencing any shop drawings or building work.

This drawing is copyright and may not be reproduced in any part or form without the written consent of Fowler Architecture & Planning.

project

FIR TREE FARM
CHARTER ALLEY

drawing
design scheme

PLOT ②

scale date
1:100@A1 JAN 2024

drawing no 210944-04 rev



39 High Street
Pewsey
Wiltshire
SN9 5AF

01672 569444
enquiries@faap.co.uk