


PLANNING

NOTES:
 © THIS DRAWING IS COPYRIGHT AND MAY NOT BE ALTERED, TRACED, COPIED, PHOTOGRAPHED OR USED FOR ANY PURPOSE OTHER THAN THAT FOR WHICH IT IS ISSUED WITHOUT WRITTEN PERMISSION FROM LIME DESIGNS.
 ALL DIMENSIONS TO BE CHECKED ON SITE. ANY DISCREPANCIES SHOULD BE REPORTED TO LIME DESIGNS.
 DO NOT SCALE FROM THIS DRAWING FOR CONSTRUCTION.

ORIGINAL DRAWING SIZE : A1



-  Public Right of Way
-  Paving
-  Grass & planting
-  Gravel drive

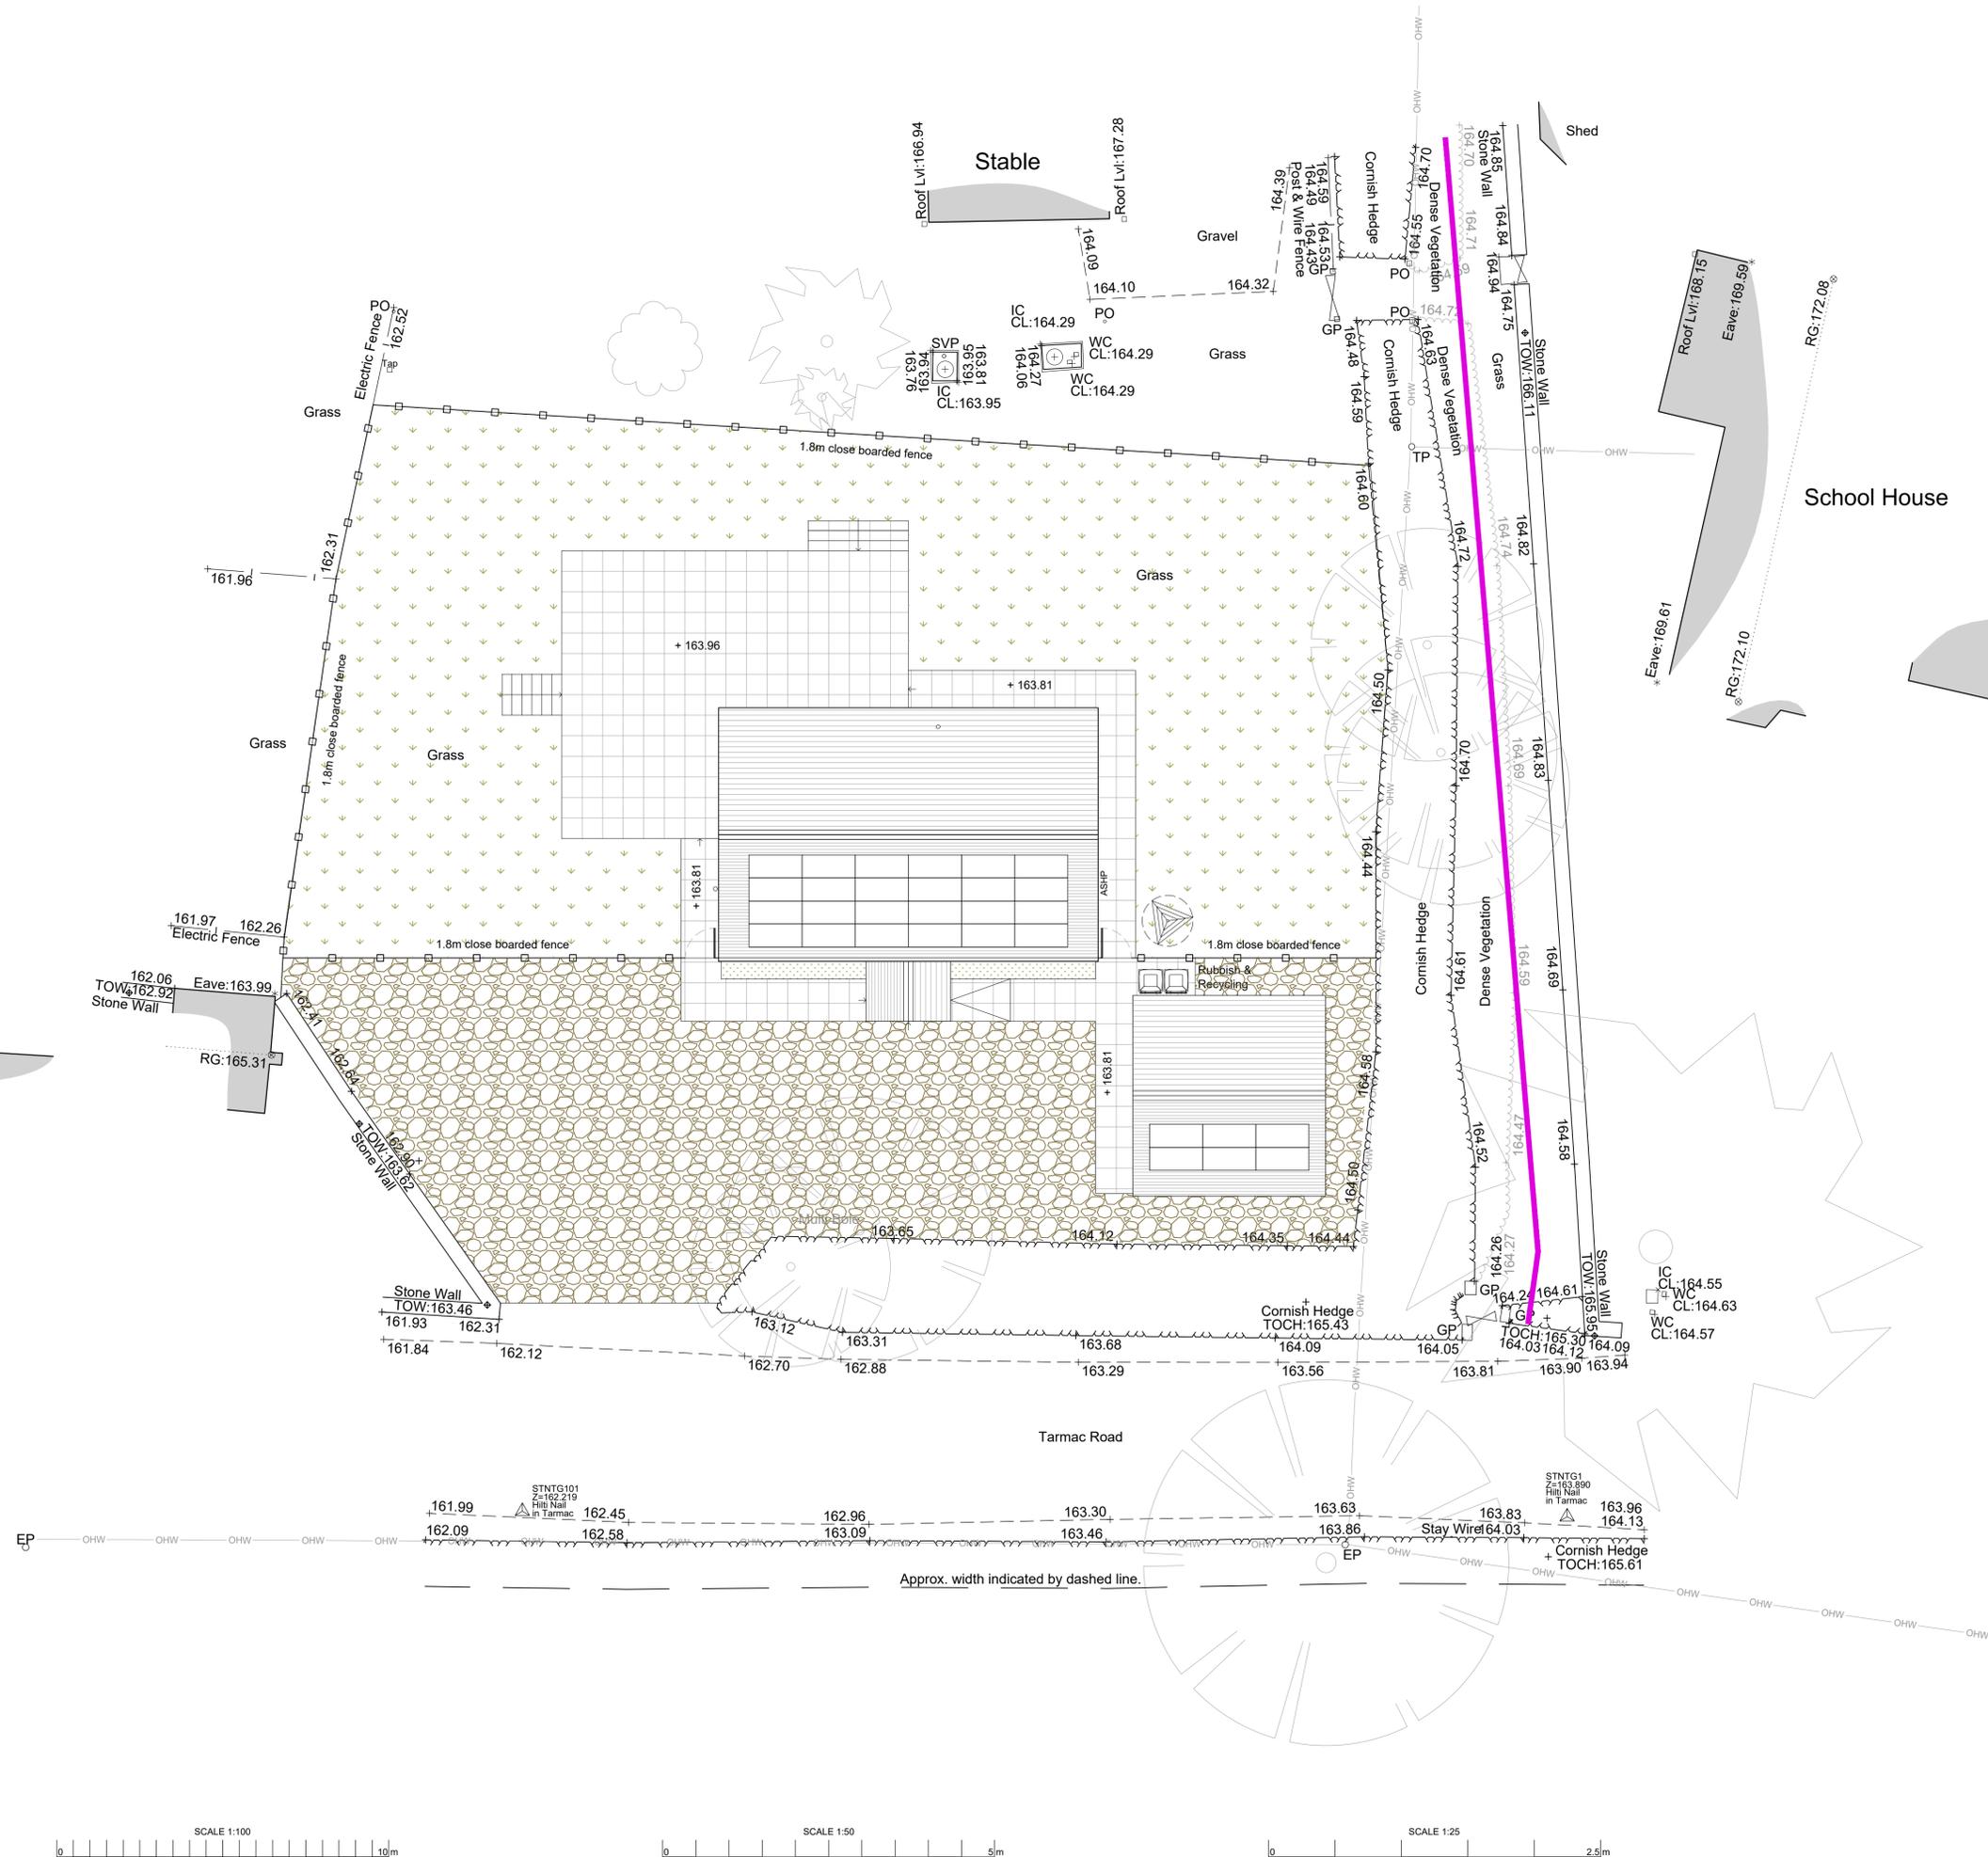

Rev	Date	Notes
-	13/12/23	Initial Issue
Client: MR F JONES		
Job Title: ERECTION OF DWELLING LAND TO WEST OF, SCHOOL HOUSE PORKELLIS, HELSTON TR13 0EG		
Drawing Title: PROPOSED: LANDSCAPING		
Scale:	Date:	Drawn:
1:100	Dec 23	LAS
Job No:	Drawing No & Rev:	
LD095	016 -	

Lime Designs
 Architectural Services

Magpie Cottage T: 07771 653 167
 Fernsplat E: limedesigns@yahoo.co.uk
 Chacewater, Truro W: www.limedesigns.co.uk
 TR4 8RJ Facebook: @LimeDesignsUK

SCALE 1:100

SCALE 1:50

SCALE 1:25

