



Notes:

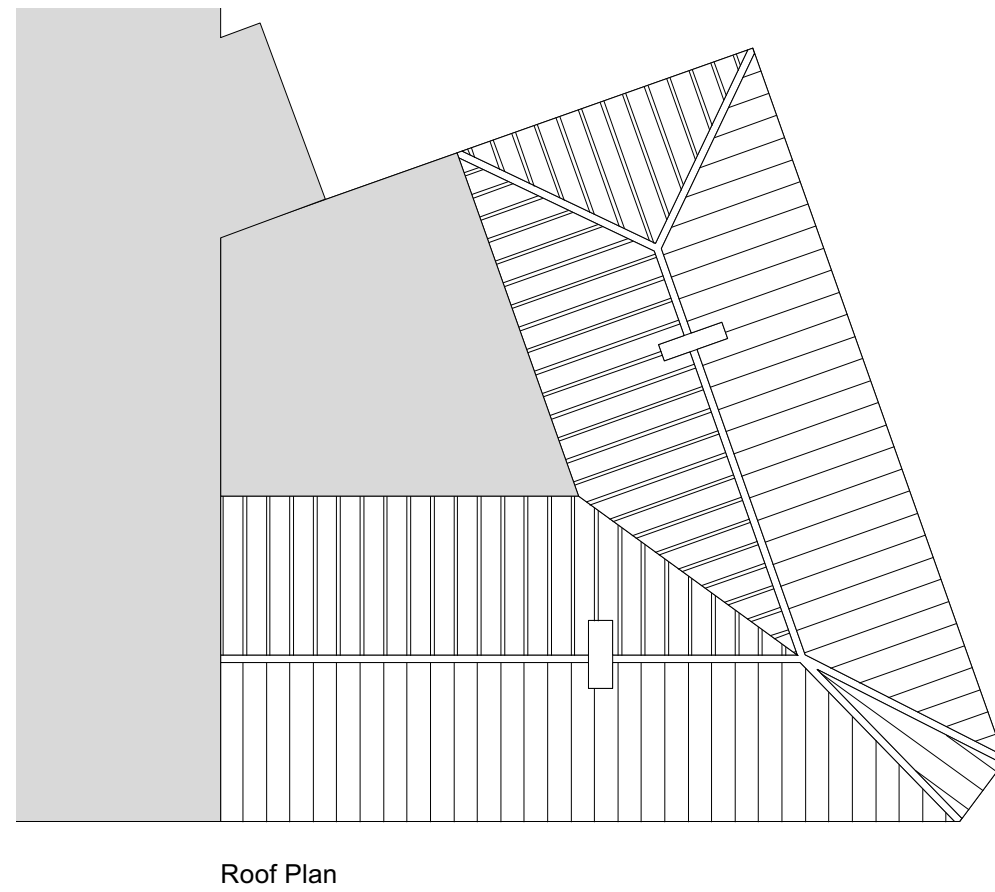

title **Plans, as existing**

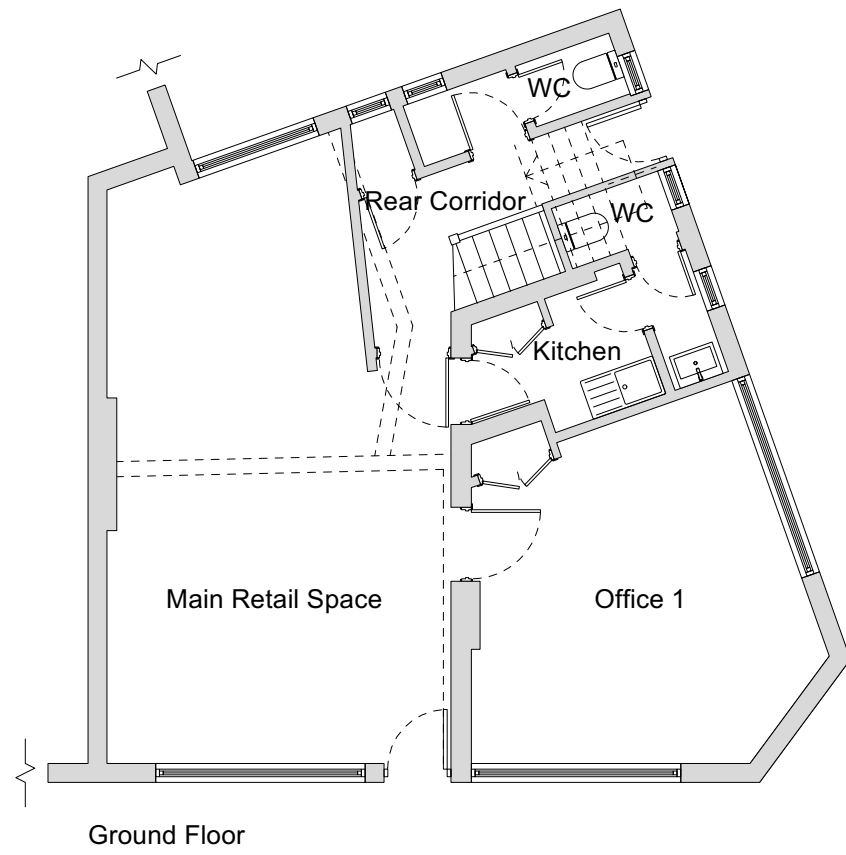

date	December 2023	project no.	GA 2360	rev
stage	Planning	sheet no.	004	0

All dimensions are to be checked on site prior to the commencement of work and any discrepancies are to be reported to the principle designer. This drawing is the copyright of Gibson Architecture Limited and may not be reproduced without permission.

Notes:

Existing Materials

Walls	Stone, Brick & Render
Windows	uPVC & Timber
Doors	uPVC & Timber
Rainwater Goods	uPVC
Roof Tiles	Clay Plain Tile
Flat Roof	Single ply membrane



Front Elevation
South West

1st floor timber windows


Ground floor
UPVC doors &
windows



Side Elevation
East

1st floor timber windows

Ground floor UPVC
windows & timber door

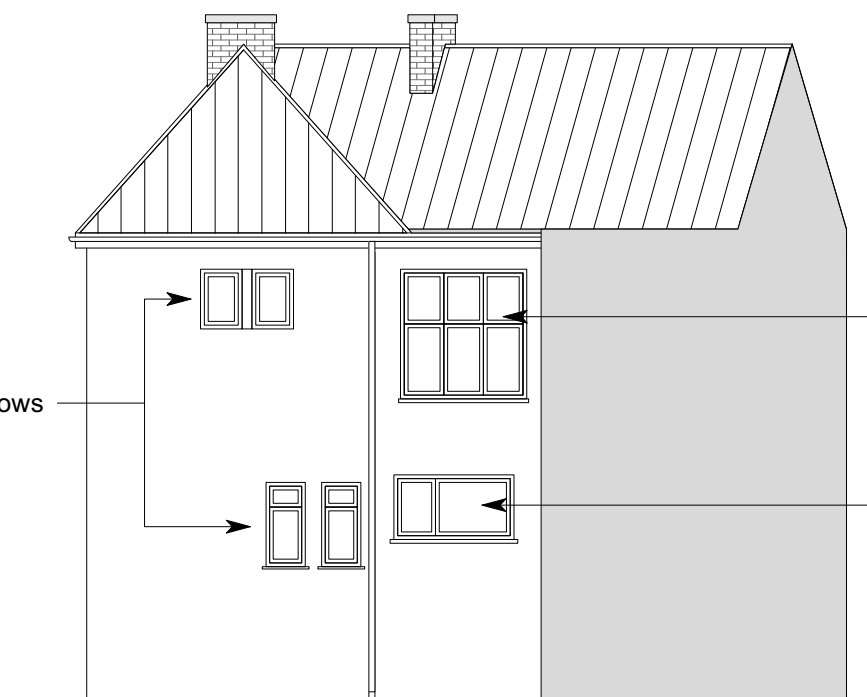


Rear Elevation
North

Timber windows

UPVC windows


title Elevations, as existing

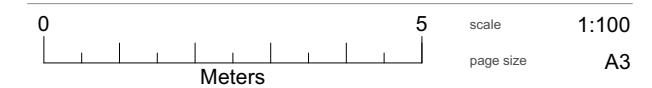


date	December 2023	project no.	GA 2360	rev	
stage	Planning	sheet no.	005		0

All dimensions are to be checked on site prior to the commencement of work and any discrepancies are to be reported to the principle designer. This drawing is the copyright of Gibson Architecture Limited and may not be reproduced without permission.


Notes:

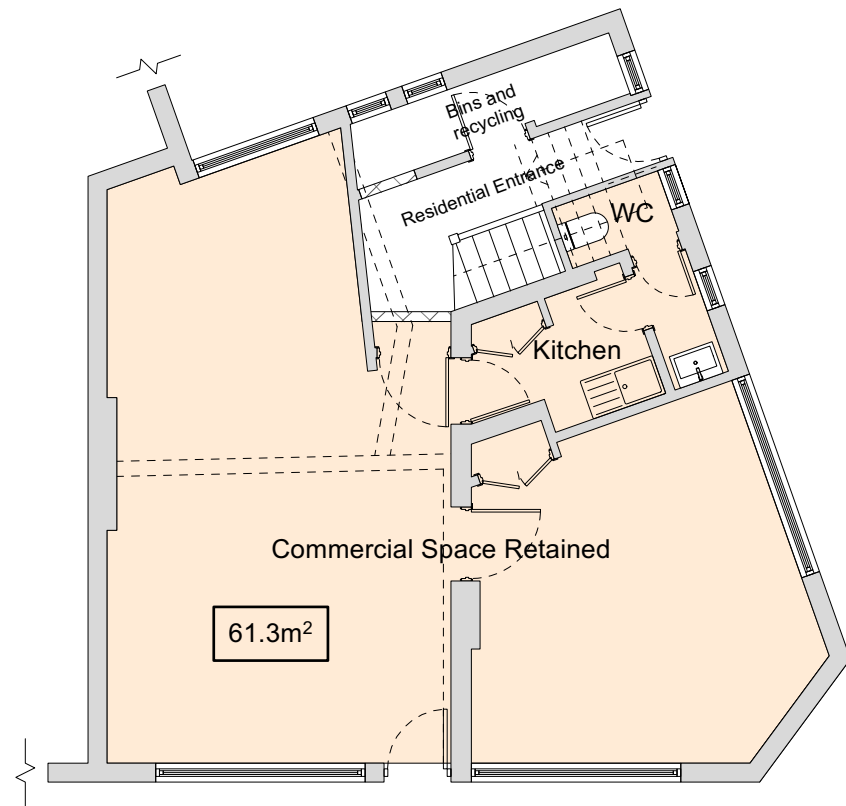


Ground Floor

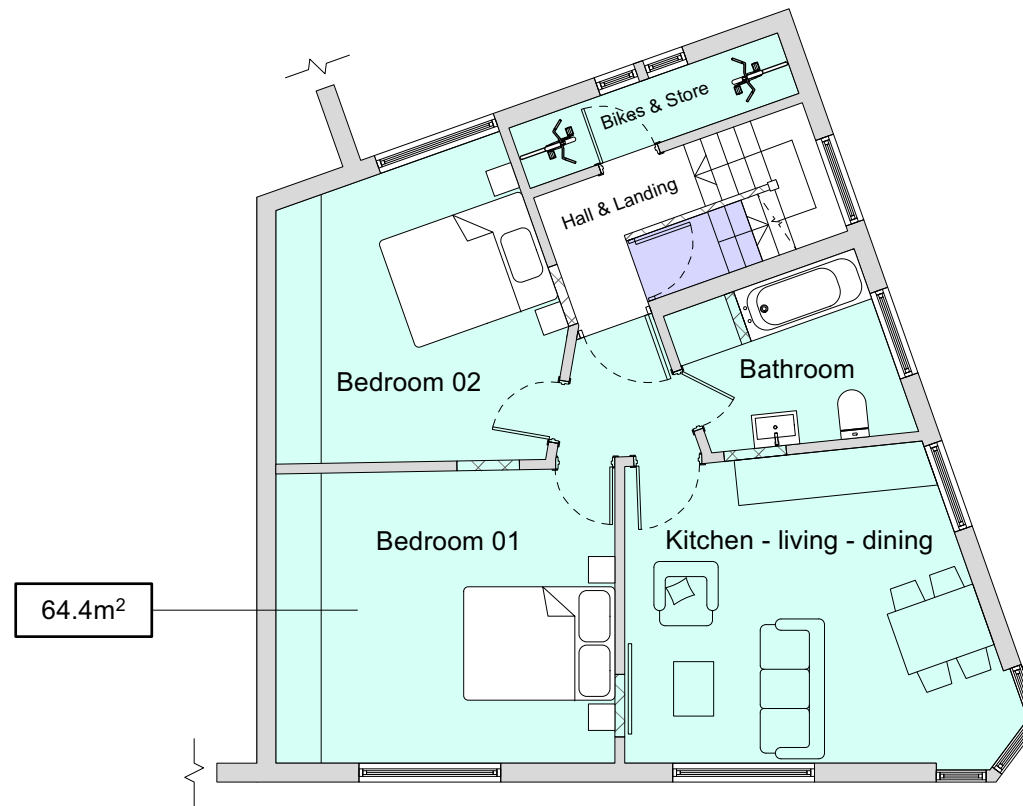

First Floor

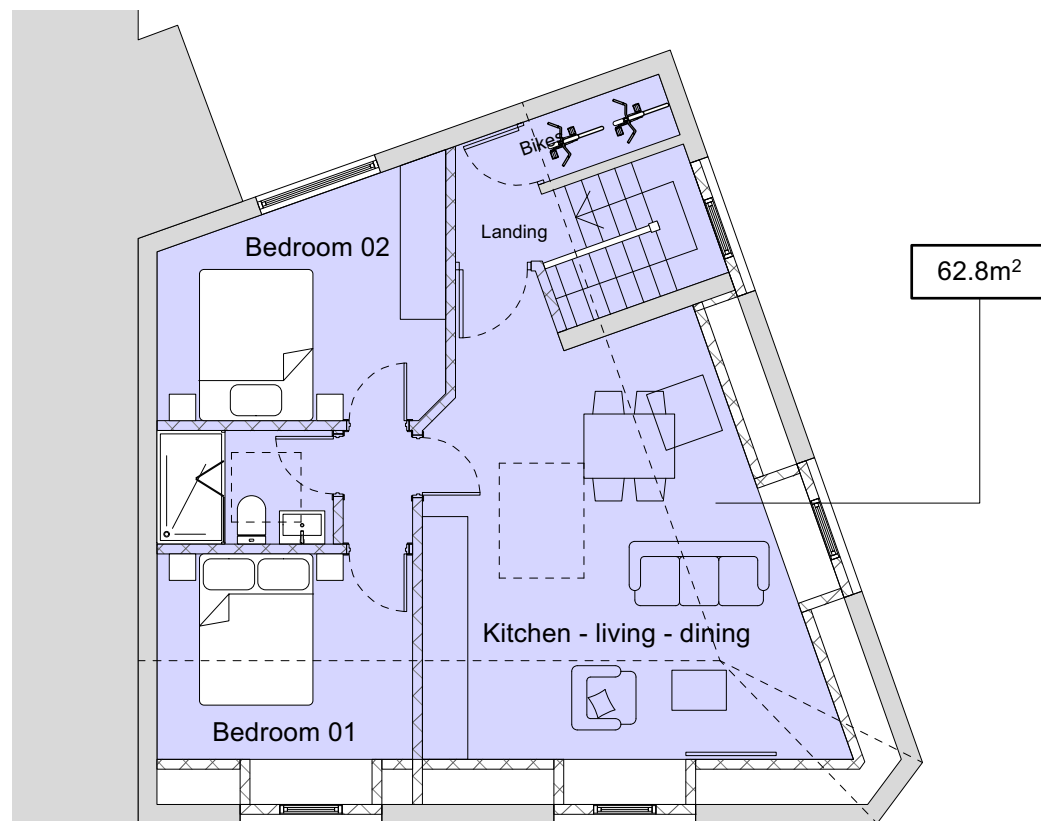

Second Floor

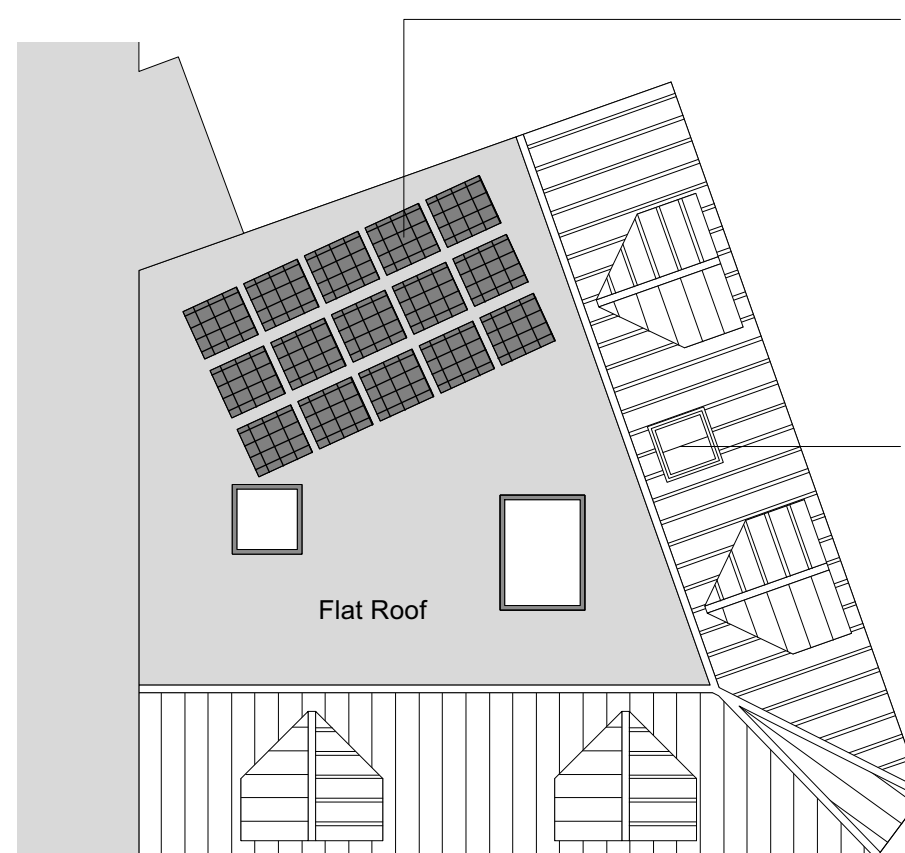

Roof Plan

Solar Array
 15No. 1770 x 1050 460W pannels south facing @ 45° pitch.
 Typically each to produce 450kWh per year - resulting in
 approximatly 6750kWh per year.

Velux conservation roof lights

title **Plans, as proposed**



date	December 2023	project no.	GA 2360	rev
stage	Planning	sheet no.	006	0

All dimensions are to be checked on site prior to the commencement of work and any discrepancies are to be reported to the principle designer. This drawing is the copyright of Gibson Architecture Limited and may not be reproduced without permission.


Notes:

Proposed Materials


Walls	Stone, Brick & Render
Windows	uPVC & Timber
Doors	uPVC & Timber
Rainwater Goods	uPVC
Roof Tiles	Clay Plain Tile
Velux	Conservation roof light
Flat Roof	Single Ply Membrane



Front Elevation
South West

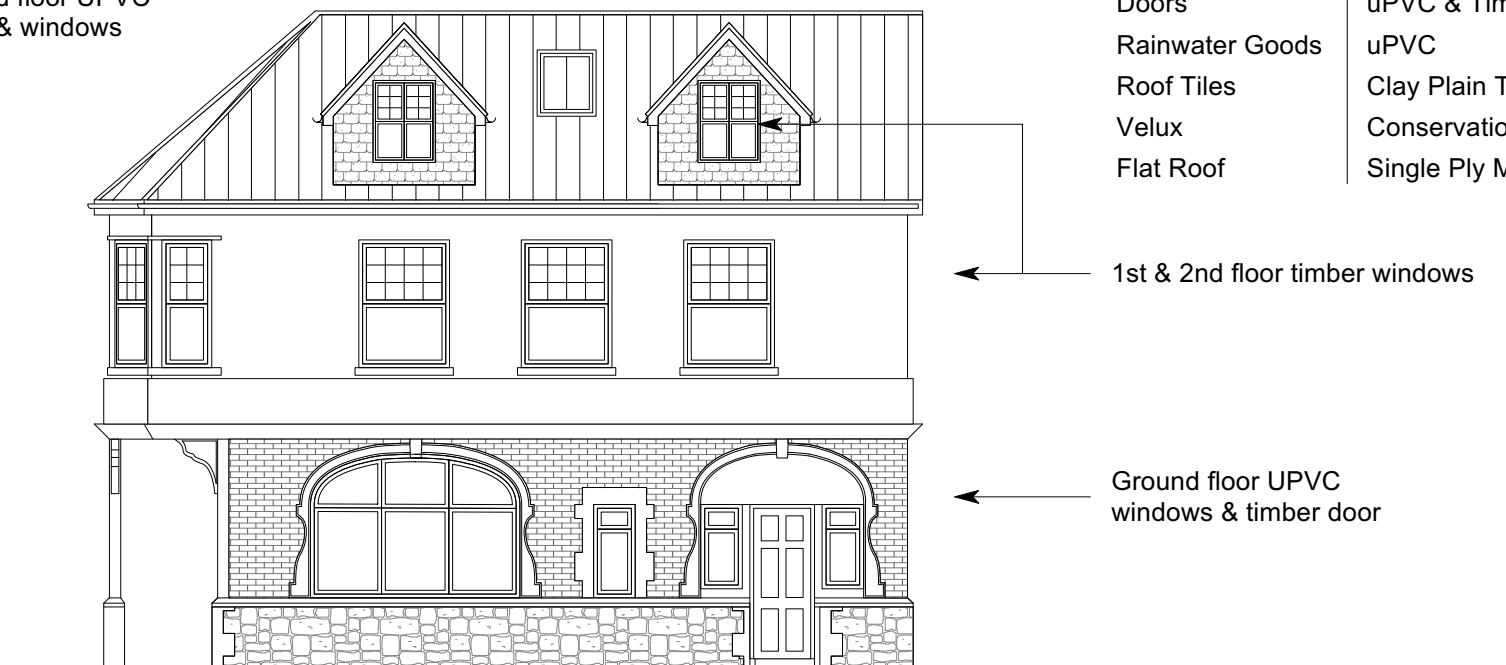


Side Elevation
East

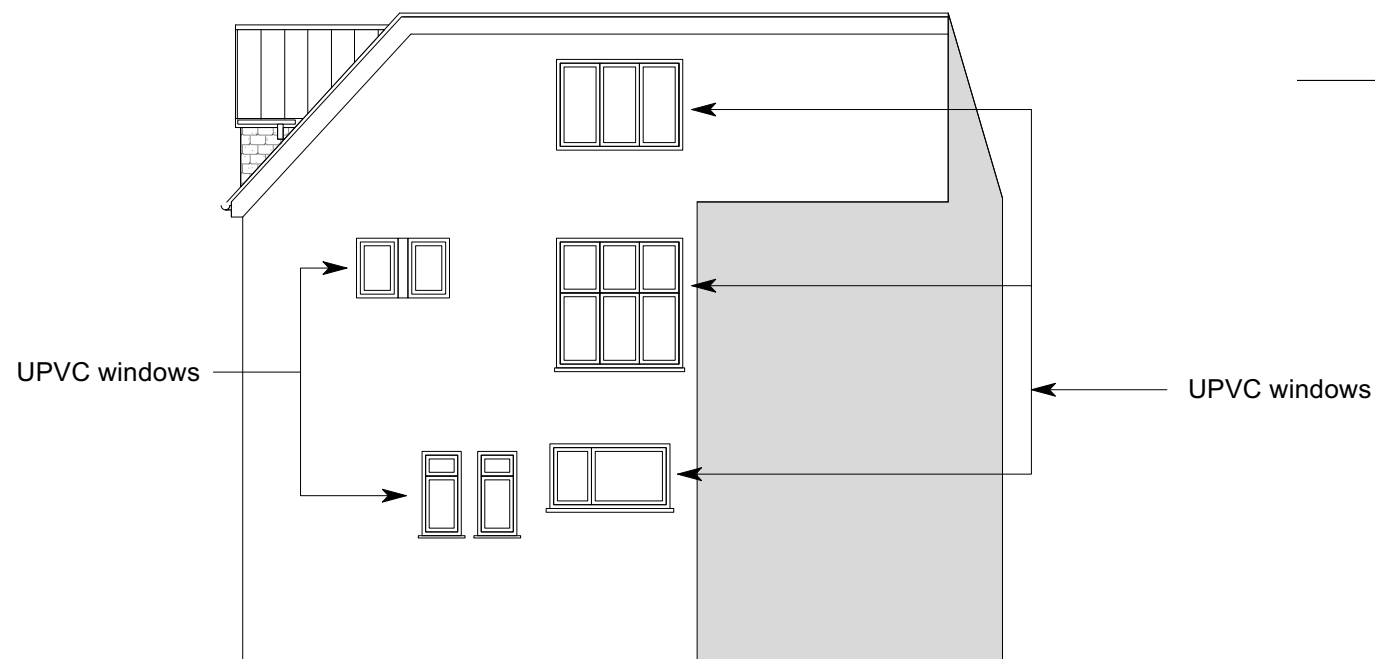

Rear Elevation
North

title Elevations, as proposed

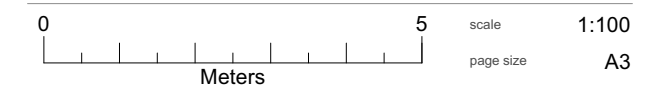

date	December 2023	project no.	GA 2360	rev
stage	Planning	sheet no.	007	0

All dimensions are to be checked on site prior to the commencement of work and any discrepancies are to be reported to the principle designer. This drawing is the copyright of Gibson Architecture Limited and may not be reproduced without permission.